


# WORK SITE

INTERSTATE HIGHWAY 10 WEST

ACCESS ROAD



SCALE: 1" = 60'

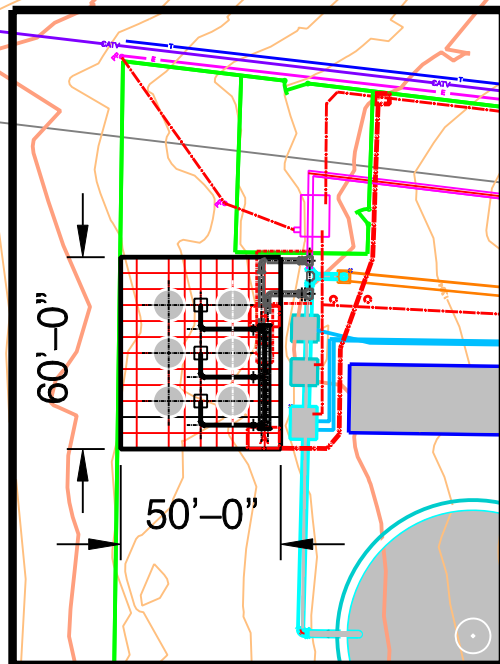

25' WATER, GAS, TELEPHONE & CABLE TV EASEMENT

50' DRAINAGE EASEMENT  
(VOL. 5037 PG. 587)

30' DRAINAGE EASEMENT  
(VOL. 4080 PG. 202)

CHLORINE AND FLUORIDE SAMPLE POINT

HYDRO-PNEUMATIC TANK  
(RELOCATED FROM SAN ANTONIO RANCH SITE)

16' WATER, GAS & TELEPHONE EASEMENT


WATERVIEW DRIVE

JOB NO.  
XX - XXXX

REVISIONS			
No.	Description	Dwn. Approved	Date

INFORMATION	

Date: 03/29/2013  
 Drawn by: RG  
 Designed by: RG  
 Checked by: LB  
 Scale: AS NOTED  
 Approved by: PC  
 Map No:

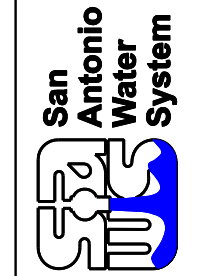

WINWOOD - TANK / BOOSTER STATION  
 Granular Activated Carbon (GAC)  
 Treatment System Installation  
 SITE PLAN SHEET

DRAWING NO.  
**SITE PLAN**  
 XX OF XX

Attachment B