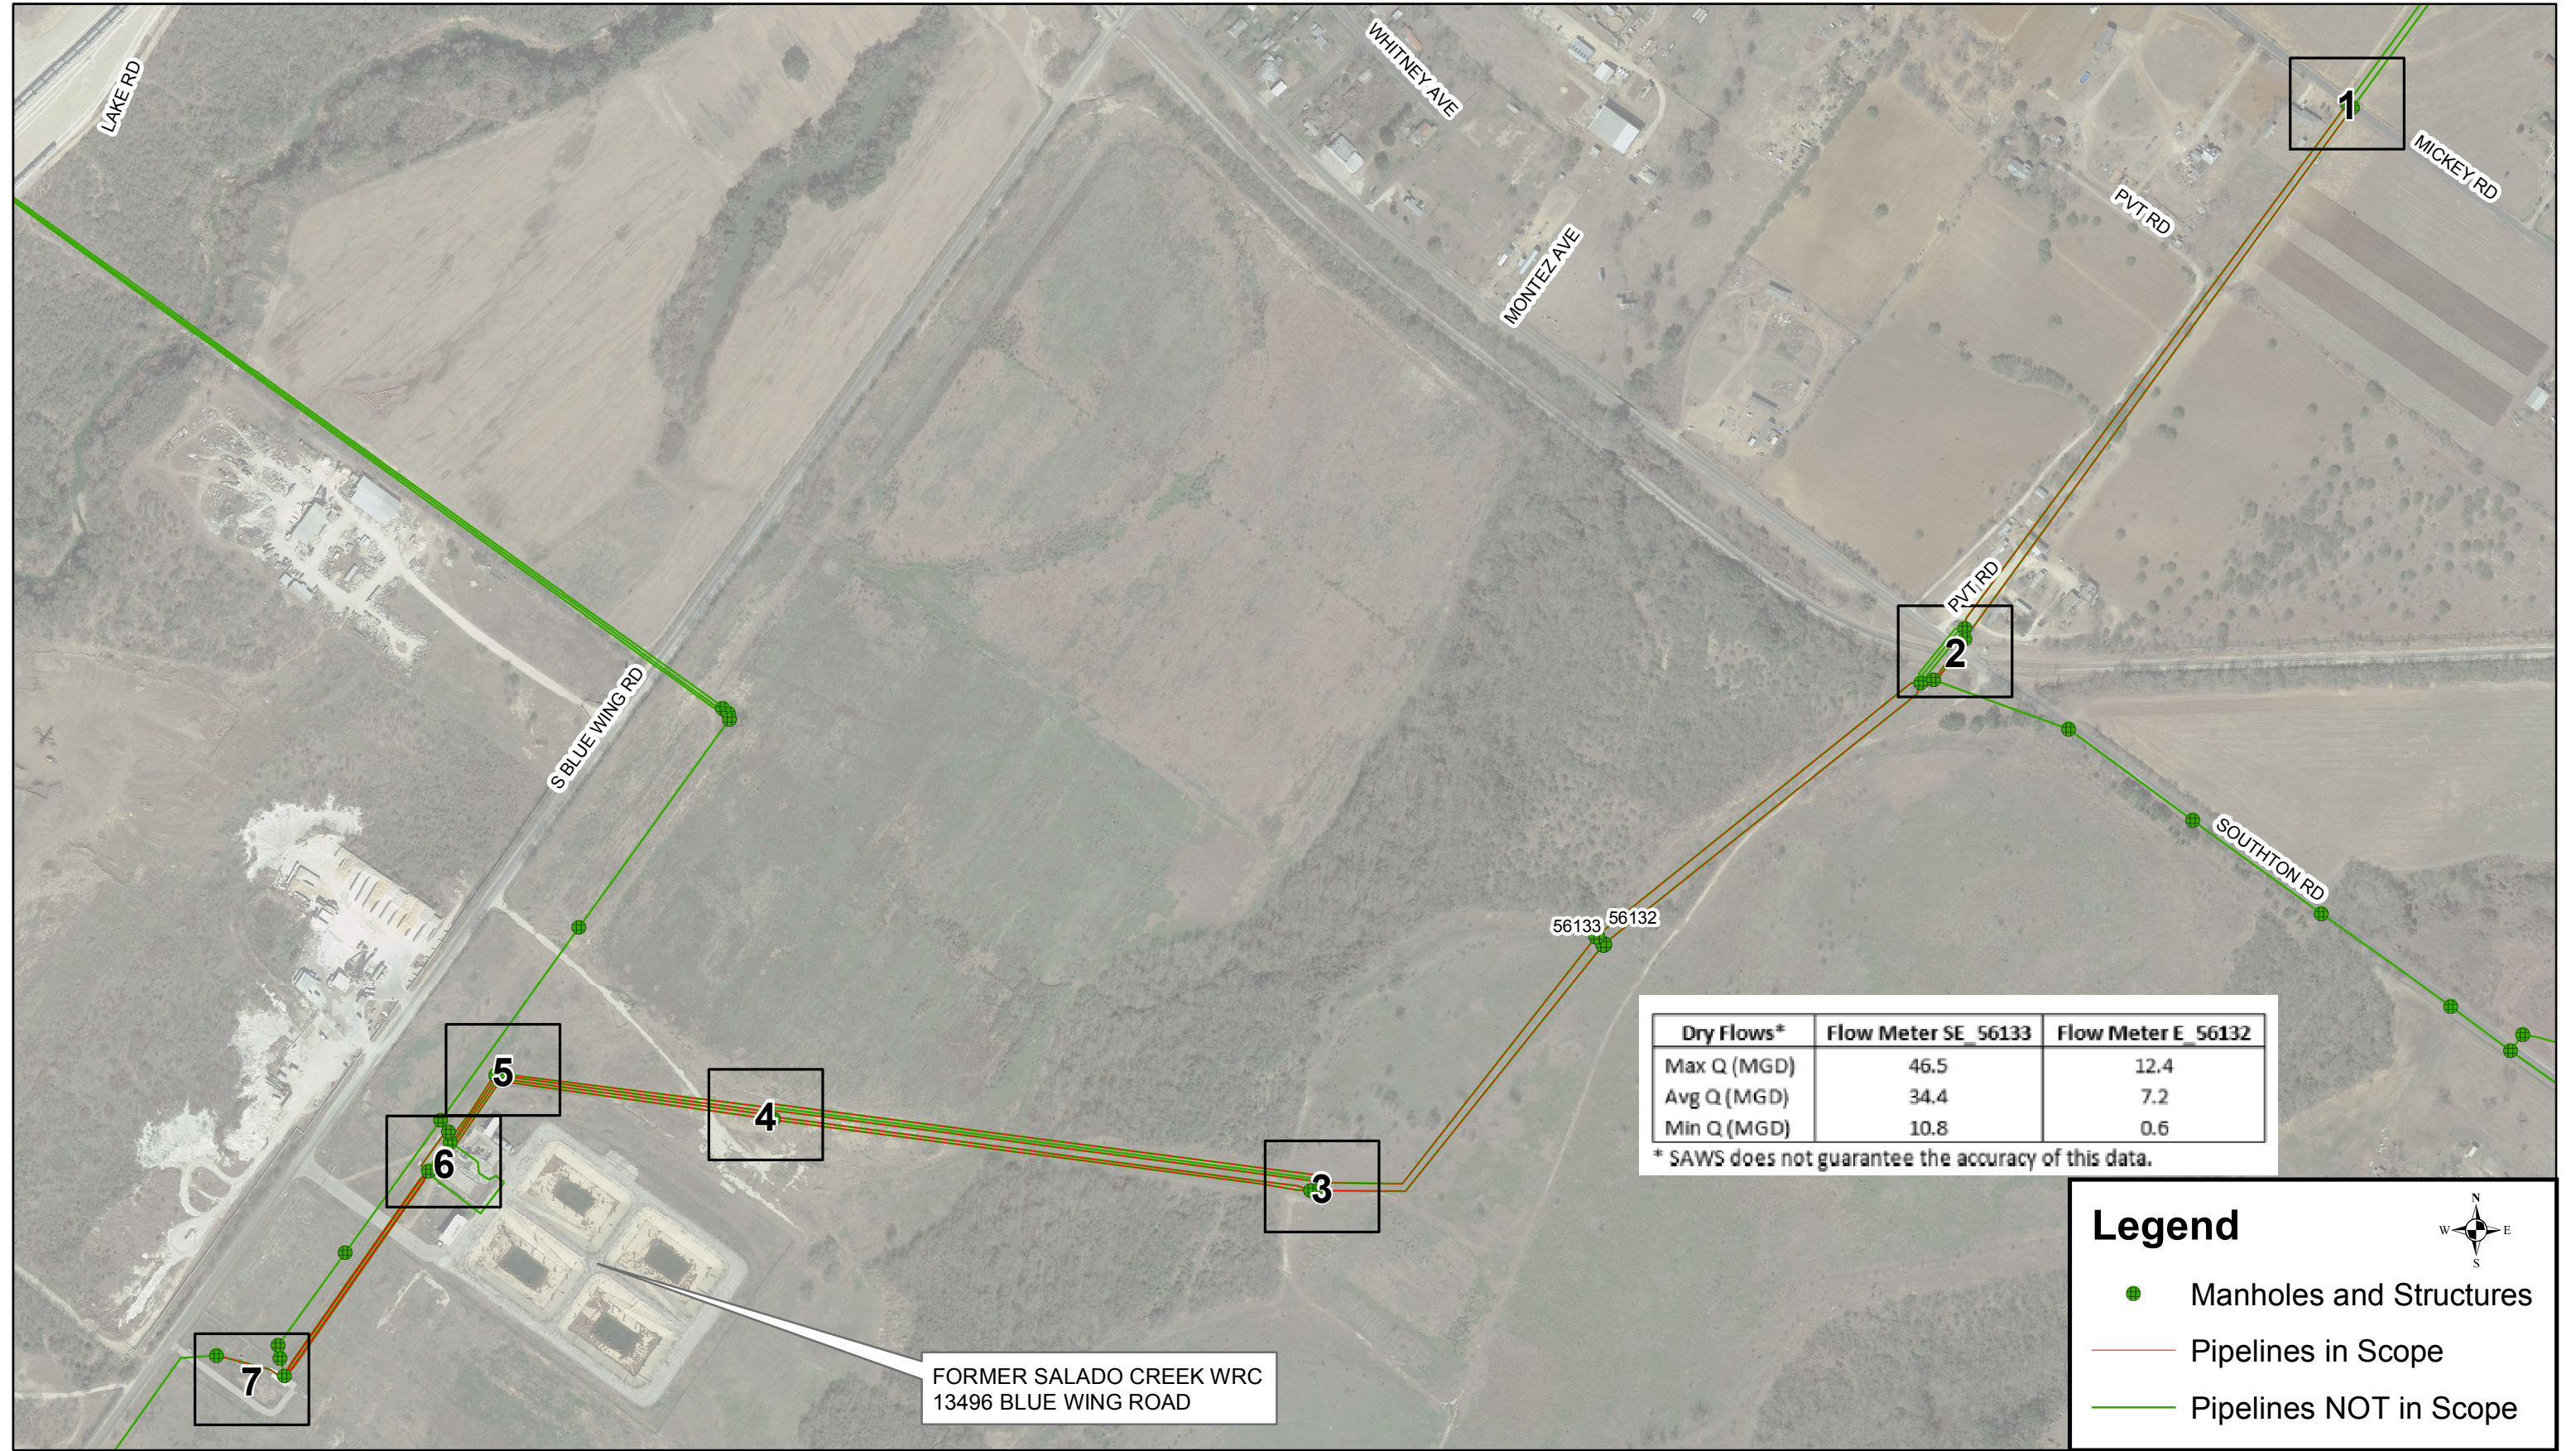


Appendix B - Plans


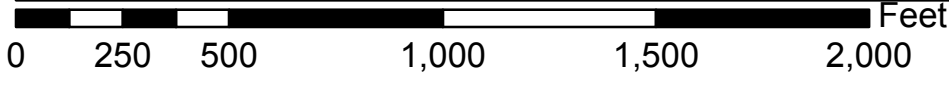


Dry Flows*	Flow Meter SE 56133	Flow Meter E 56132
Max Q (MGD)	46.5	12.4
Avg Q (MGD)	34.4	7.2
Min Q (MGD)	10.8	0.6

* SAWS does not guarantee the accuracy of this data.



Legend

- Manholes and Structures
- Pipelines in Scope
- Pipelines NOT in Scope

FORMER SALADO CREEK WRC
13496 BLUE WING ROAD

Appendix B - Plans

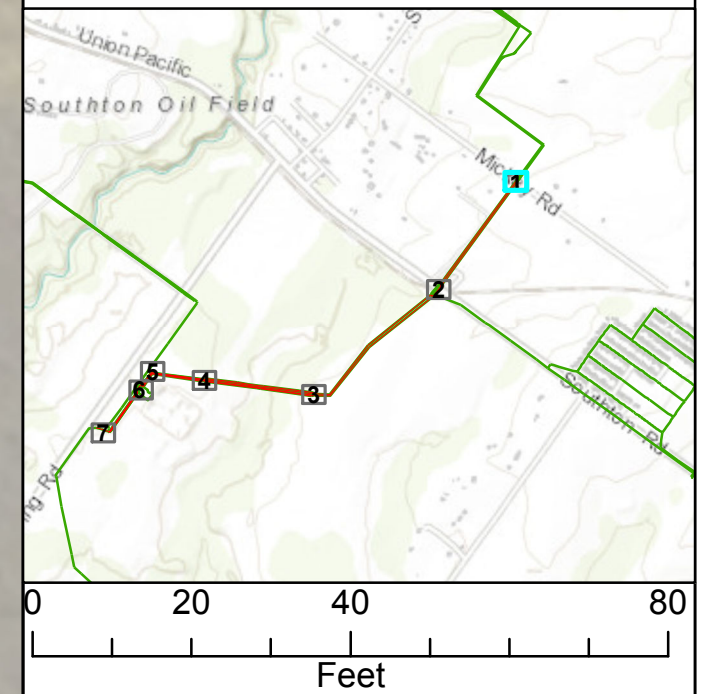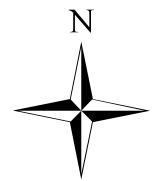

MICKEY RD

43692

56131

80" OUTFALL

80" OUTFALL



CLEAN AND INSPECT MANHOLES
43692 AND 56131

CCTV, SONAR AND LASER
INSPECT PIPELINES

Legend

- Manholes and Structures
- ➔ Pipelines in Scope
- Pipelines NOT in Scope




Appendix B - Plans

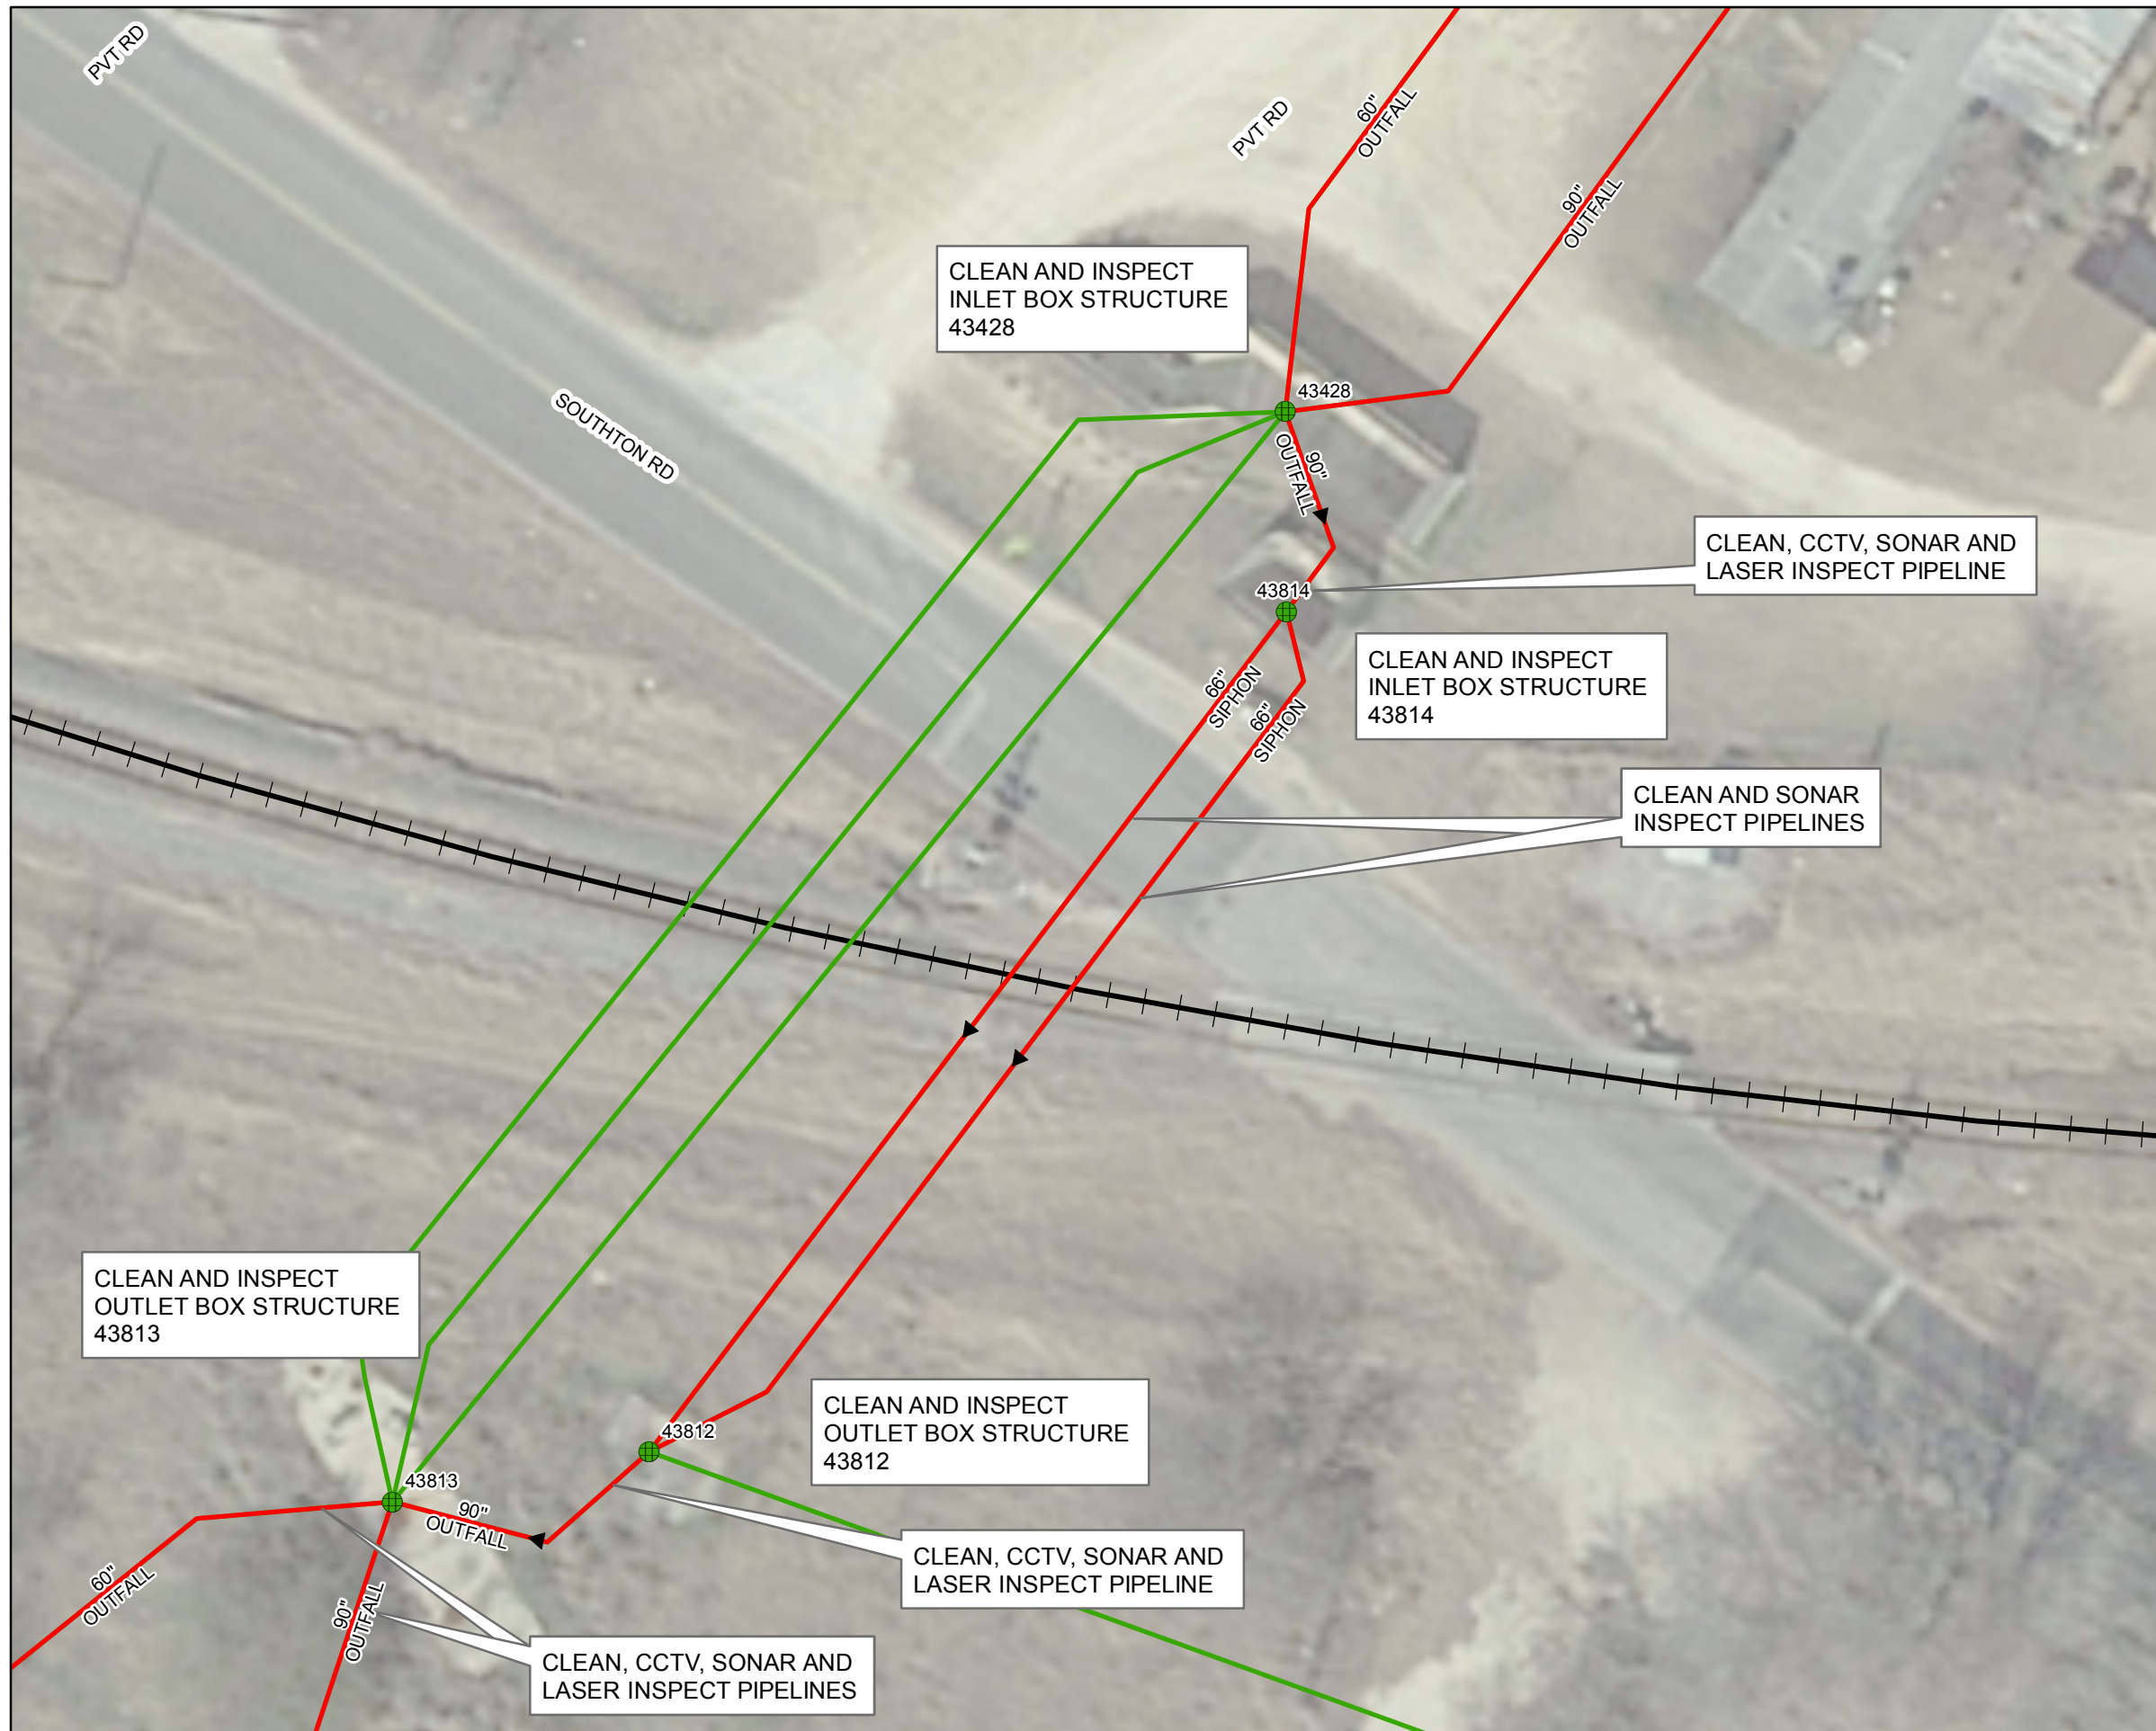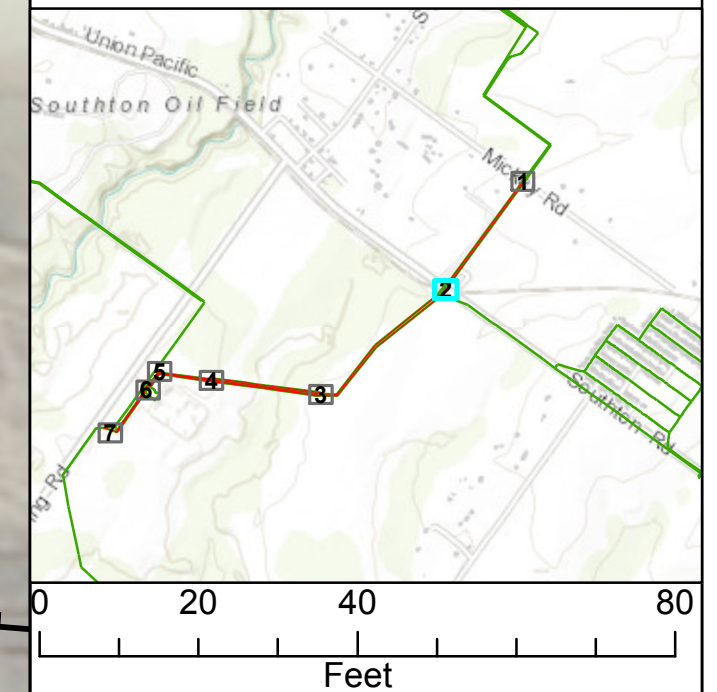

Legend

- Manholes and Structures
- ➔ Pipelines in Scope
- Pipelines NOT in Scope
- + Railroad



Appendix B - Plans

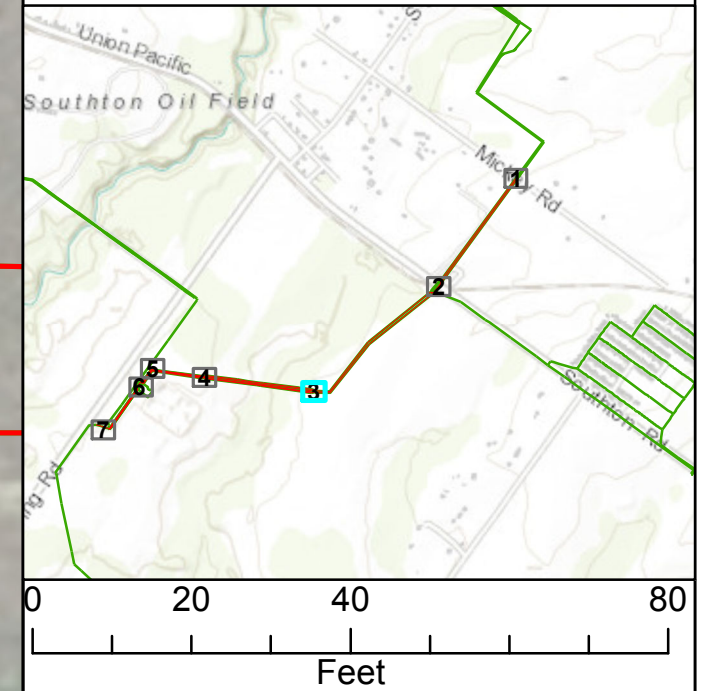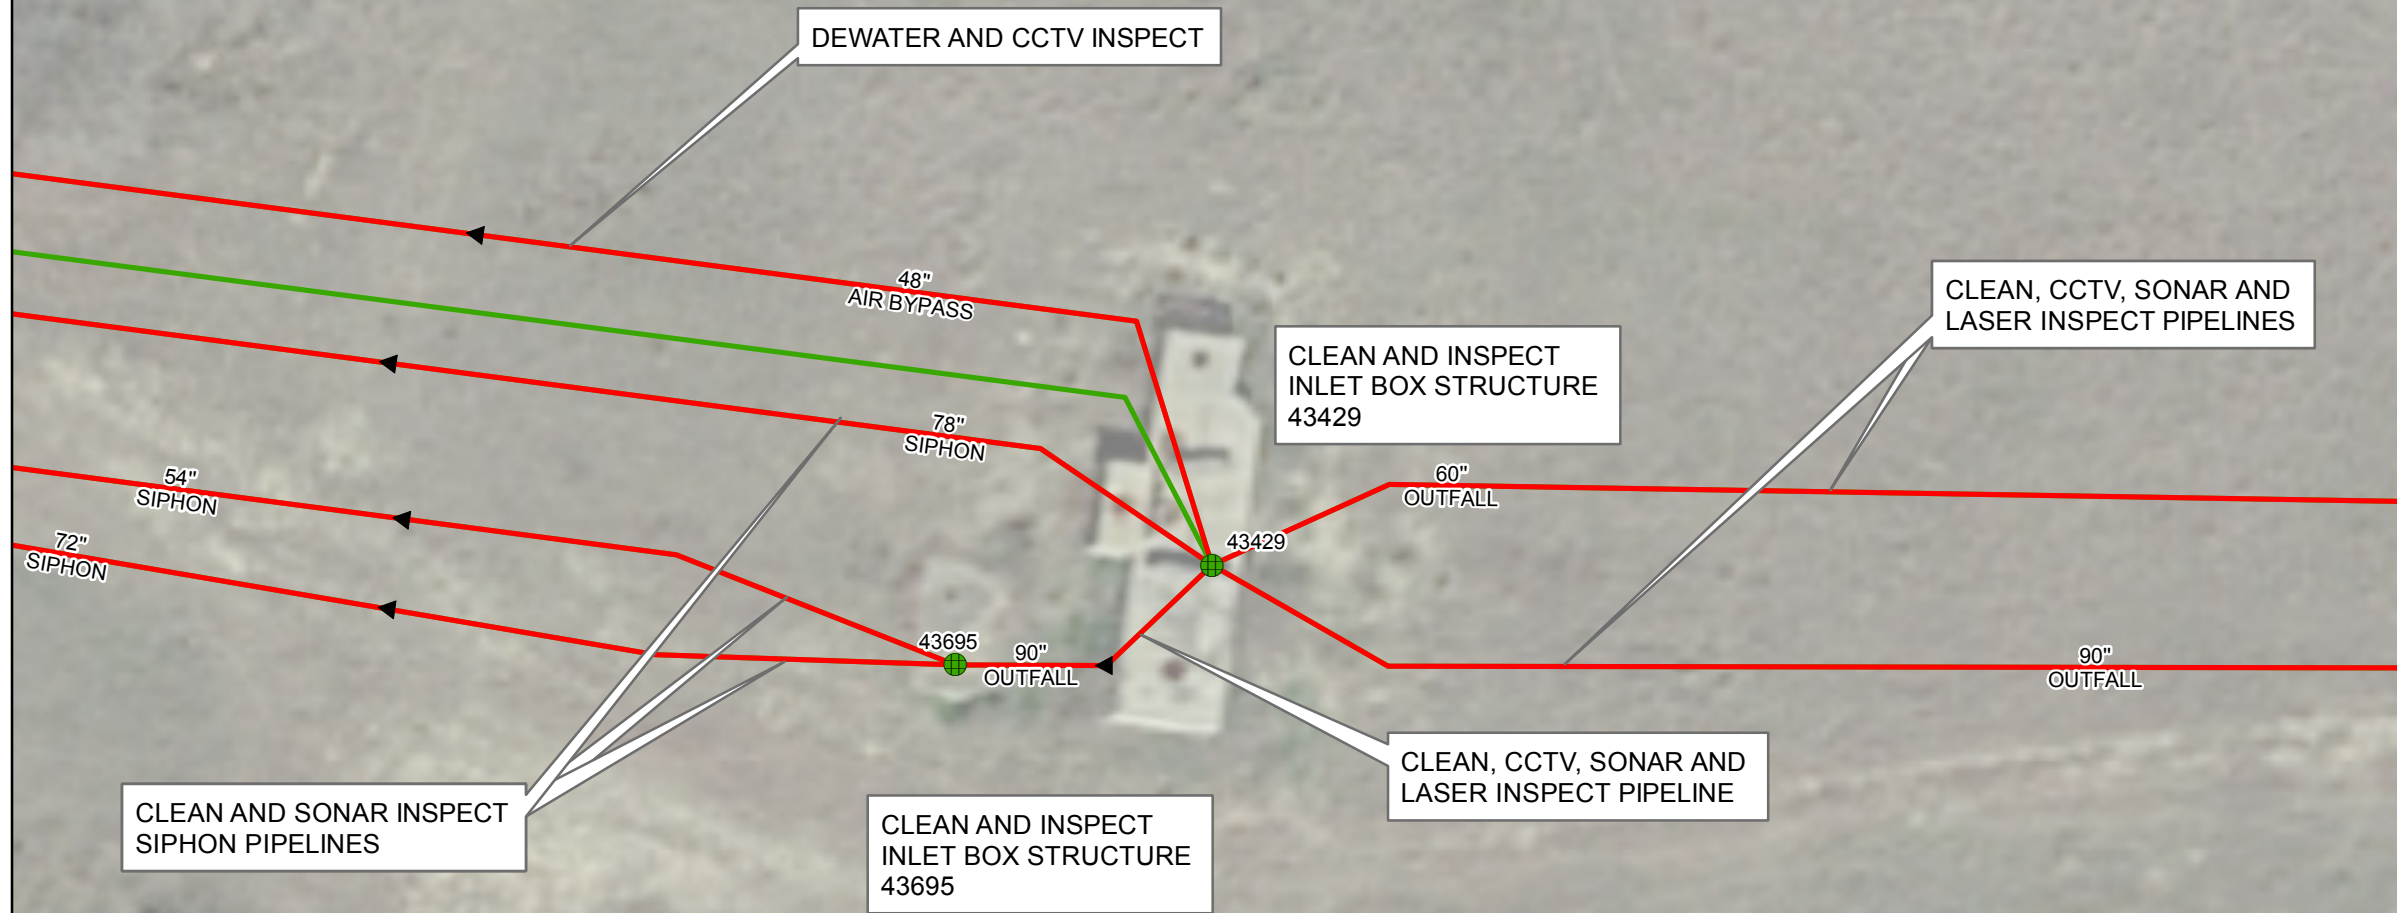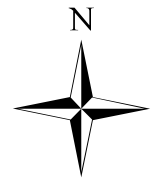

Legend

- Manholes and Structures
- ➔ Pipelines in Scope
- Pipelines NOT in Scope




Appendix B - Plans

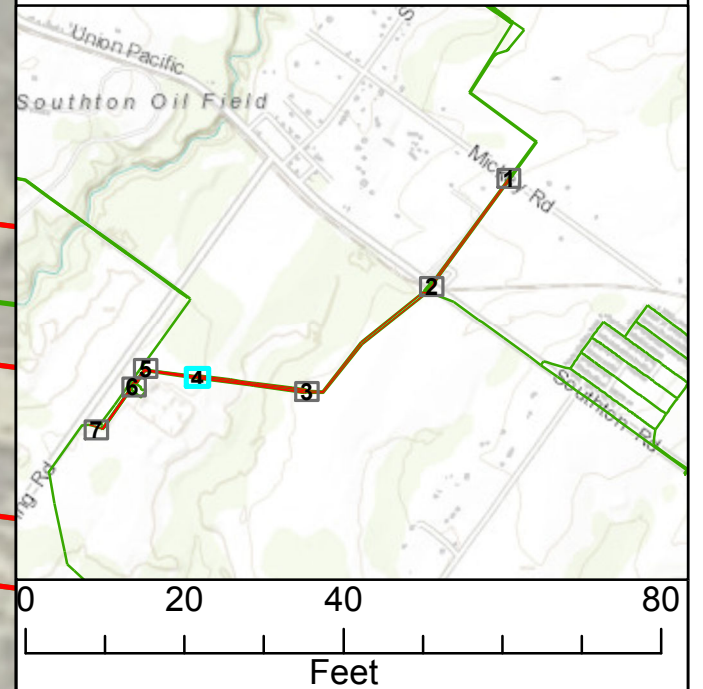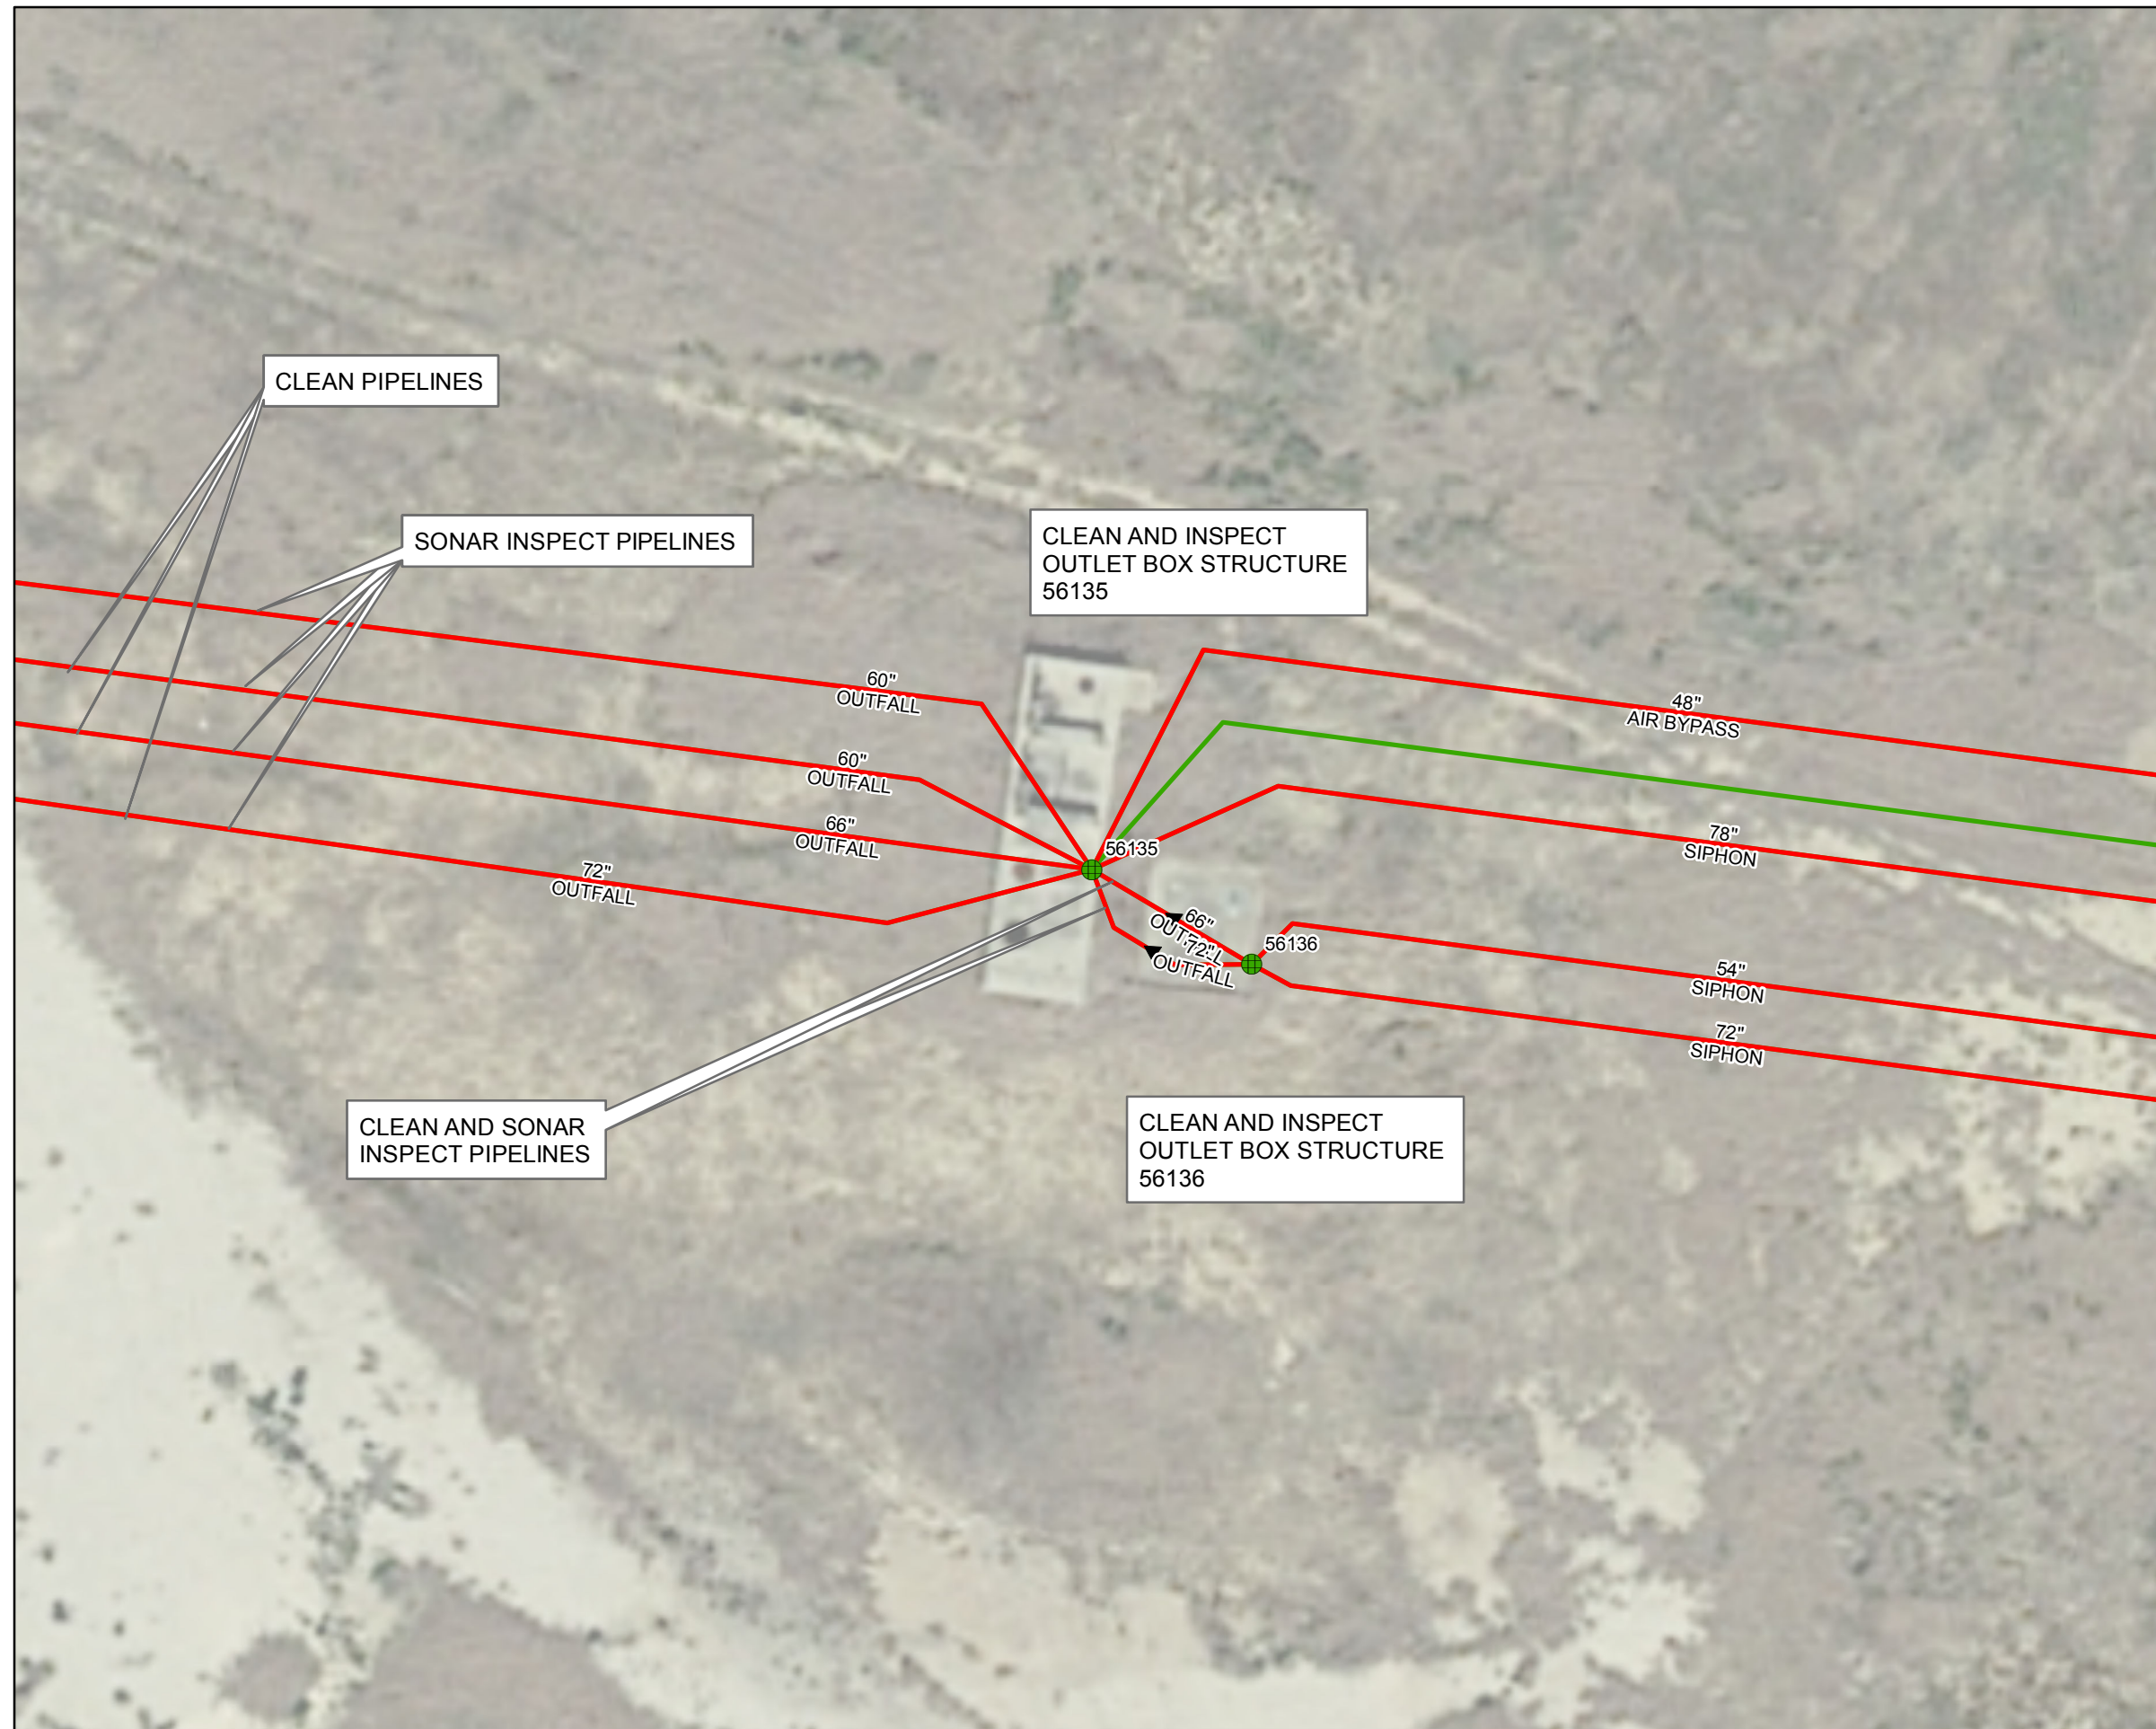

Legend

- Manholes and Structures
- ➔ Pipelines in Scope
- Pipelines NOT in Scope

Appendix B - Plans

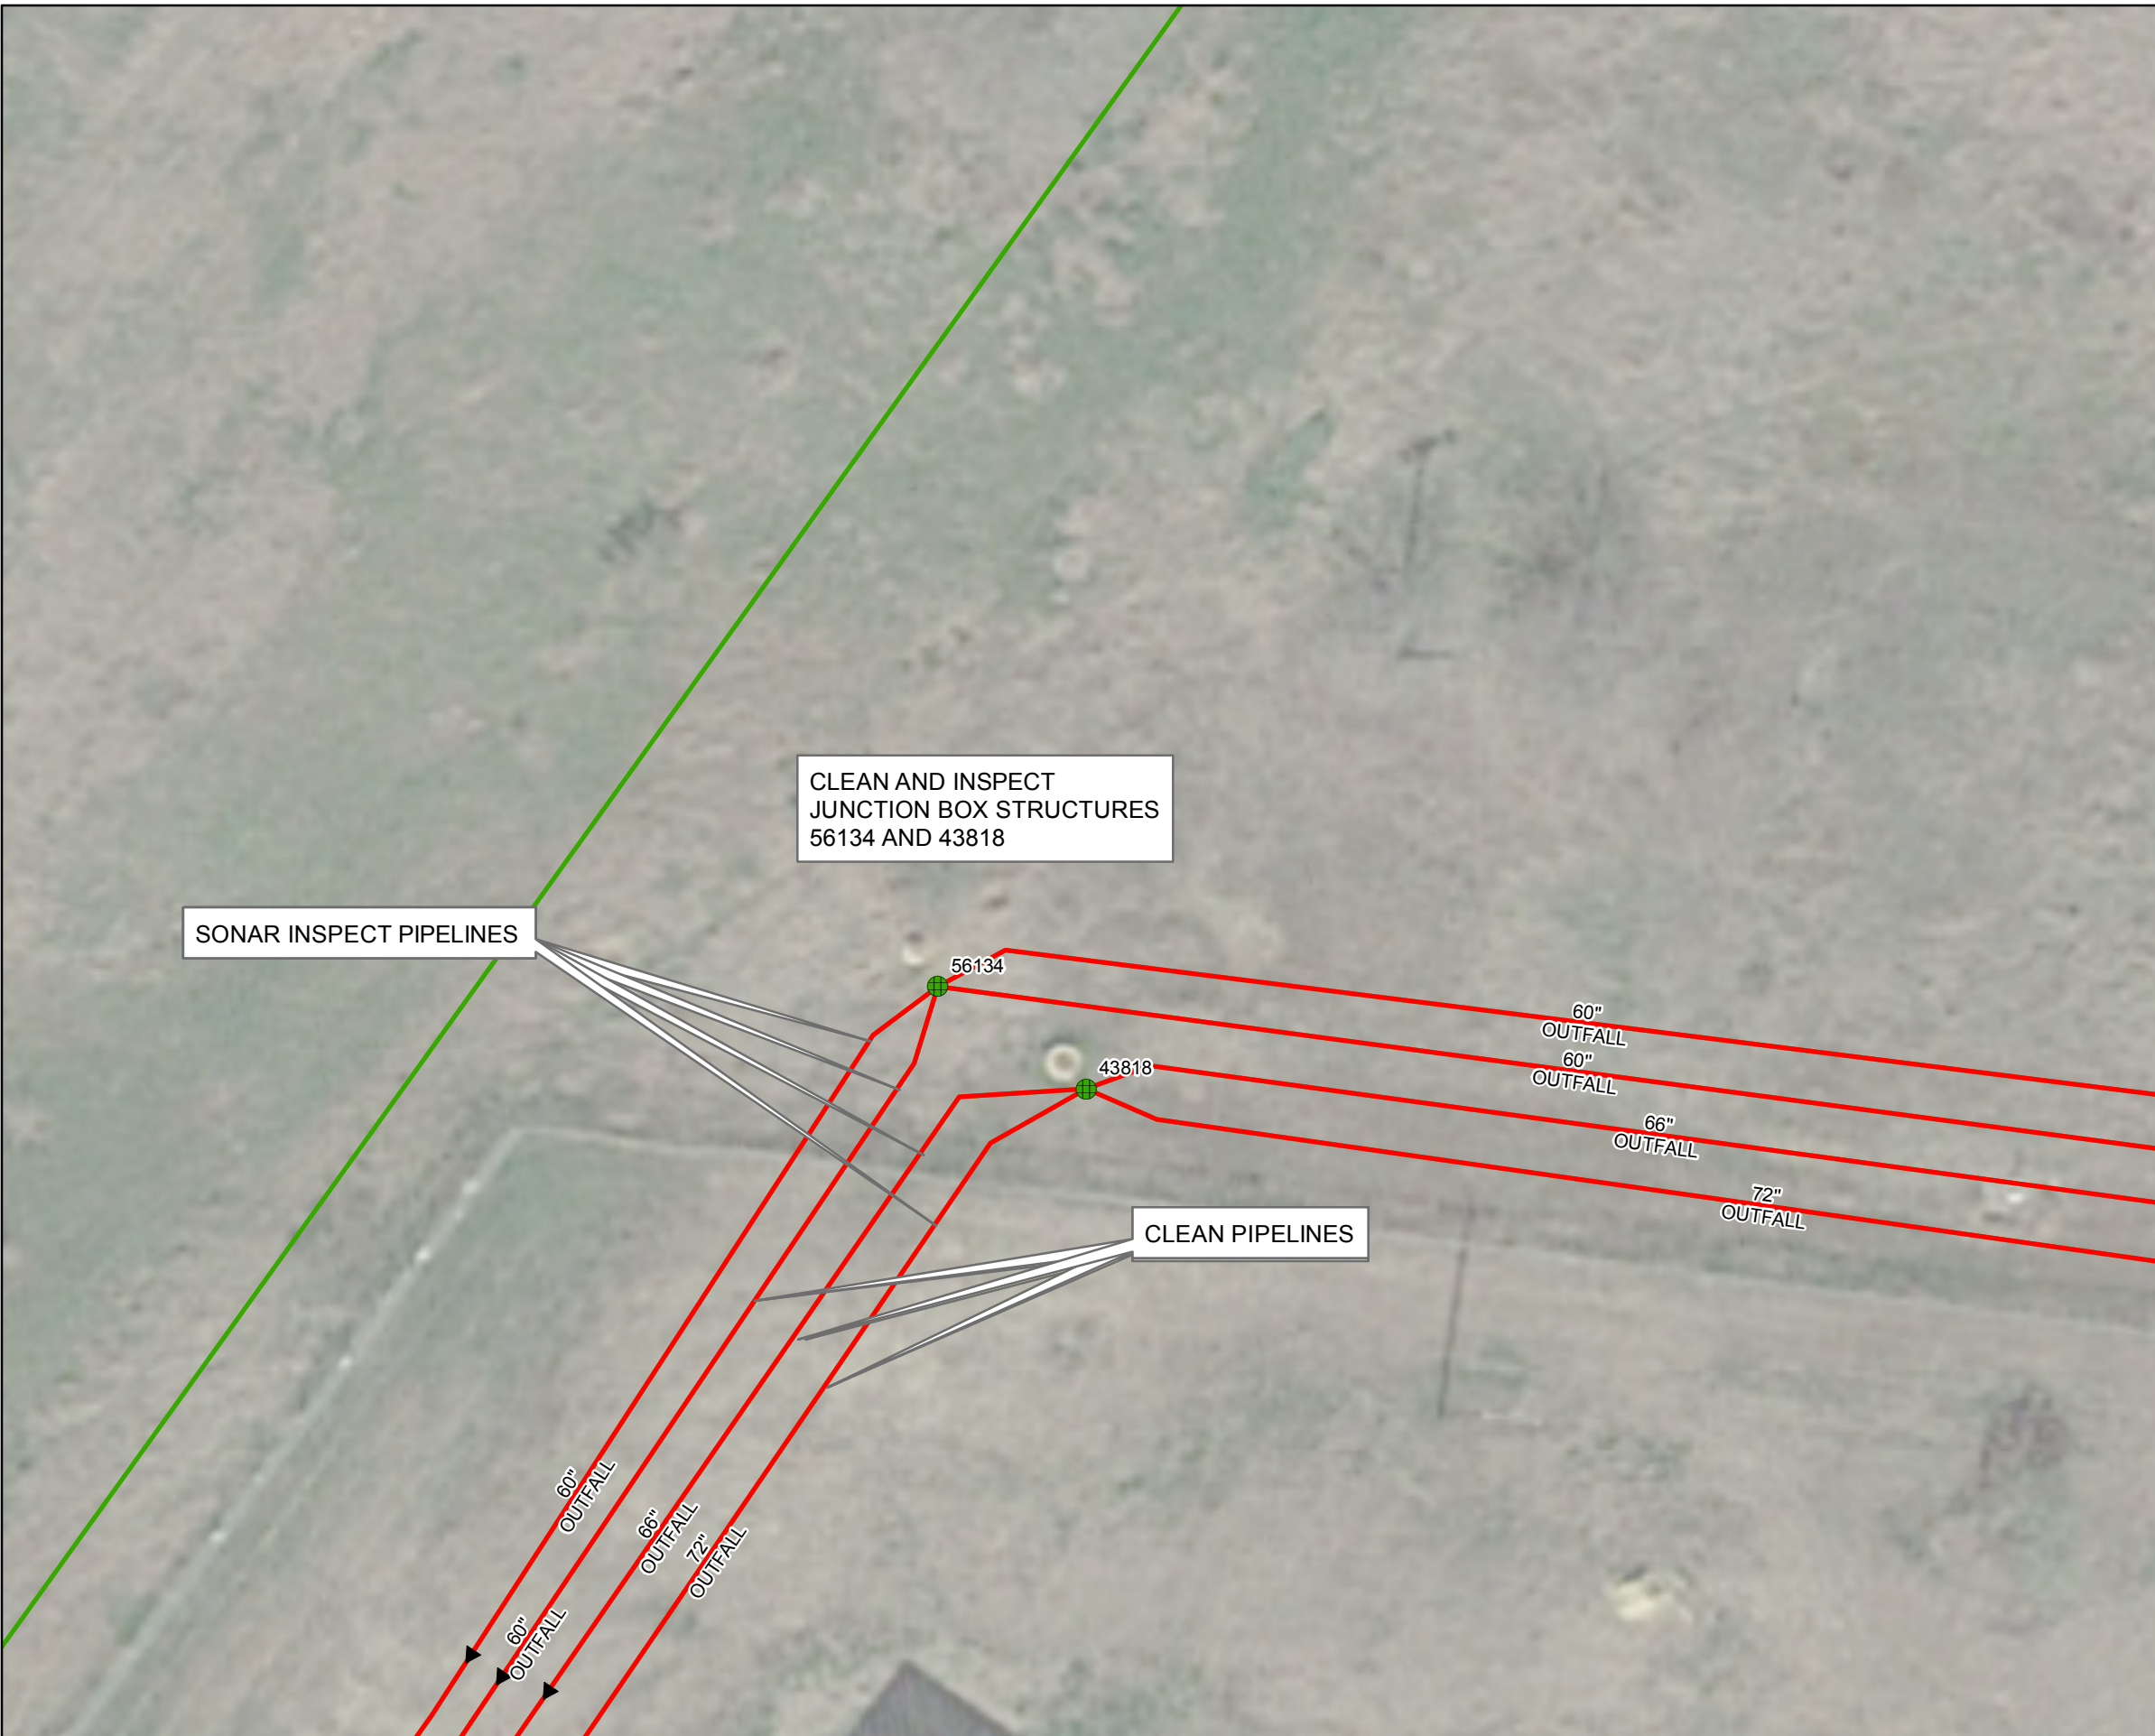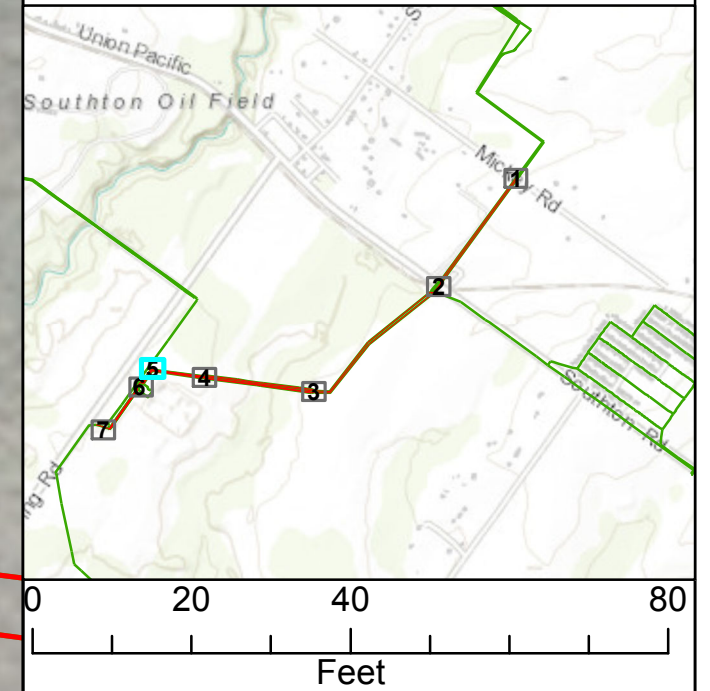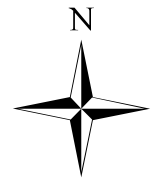

SONAR INSPECT PIPELINES




CLEAN AND INSPECT
JUNCTION BOX STRUCTURES
56134 AND 43818

CLEAN PIPELINES

Legend

- Manholes and Structures
- ➔ Pipelines in Scope
- Pipelines NOT in Scope

Appendix B - Plans

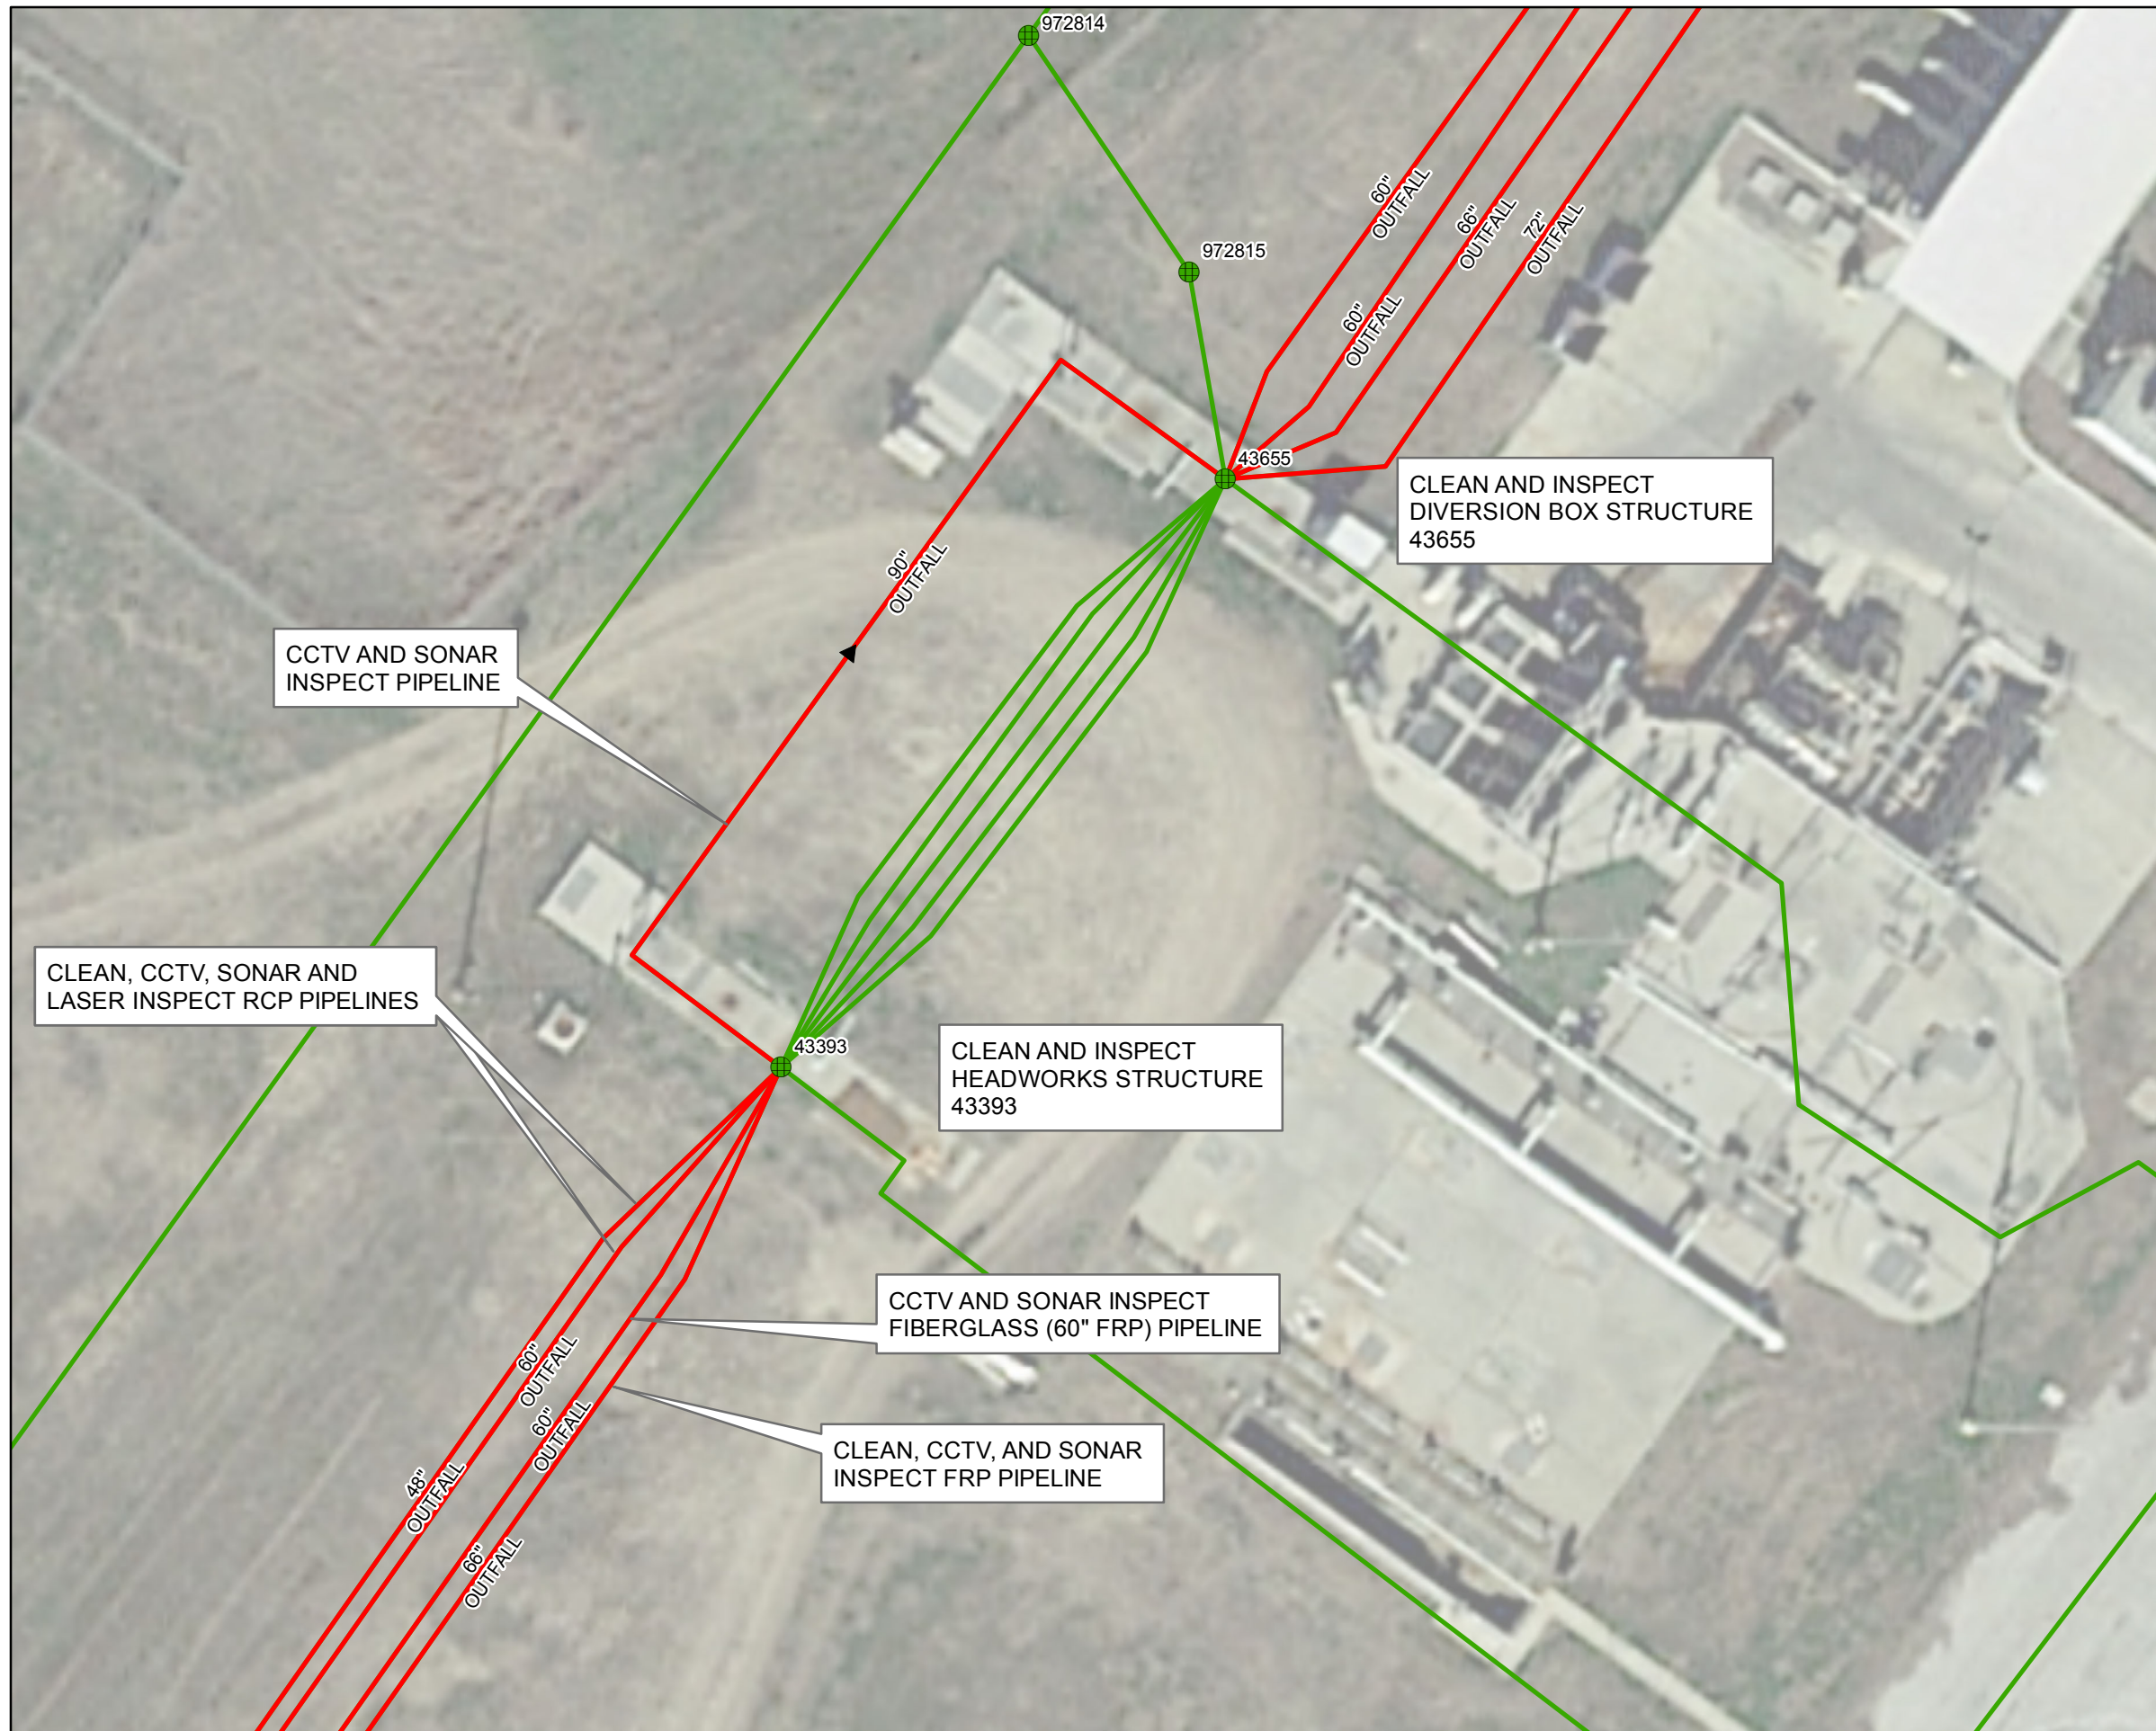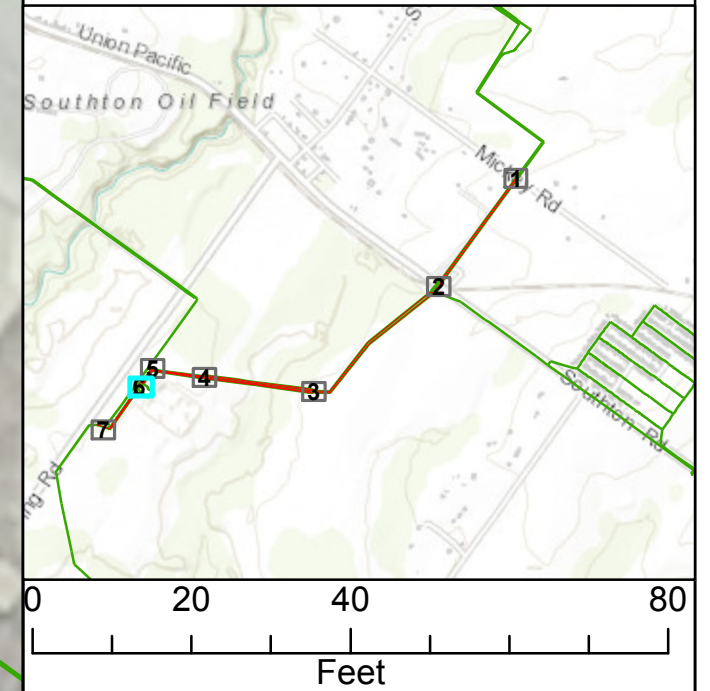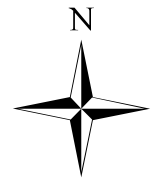

CCTV AND SONAR INSPECT PIPELINE

CLEAN, CCTV, SONAR AND LASER INSPECT RCP PIPELINES

CLEAN AND INSPECT HEADWORKS STRUCTURE 43393

CCTV AND SONAR INSPECT FIBERGLASS (60" FRP) PIPELINE




CLEAN, CCTV, AND SONAR INSPECT FRP PIPELINE

CLEAN AND INSPECT DIVERSION BOX STRUCTURE 43655

Legend

- Manholes and Structures
- ➔ Pipelines in Scope
- Pipelines NOT in Scope

Appendix B - Plans

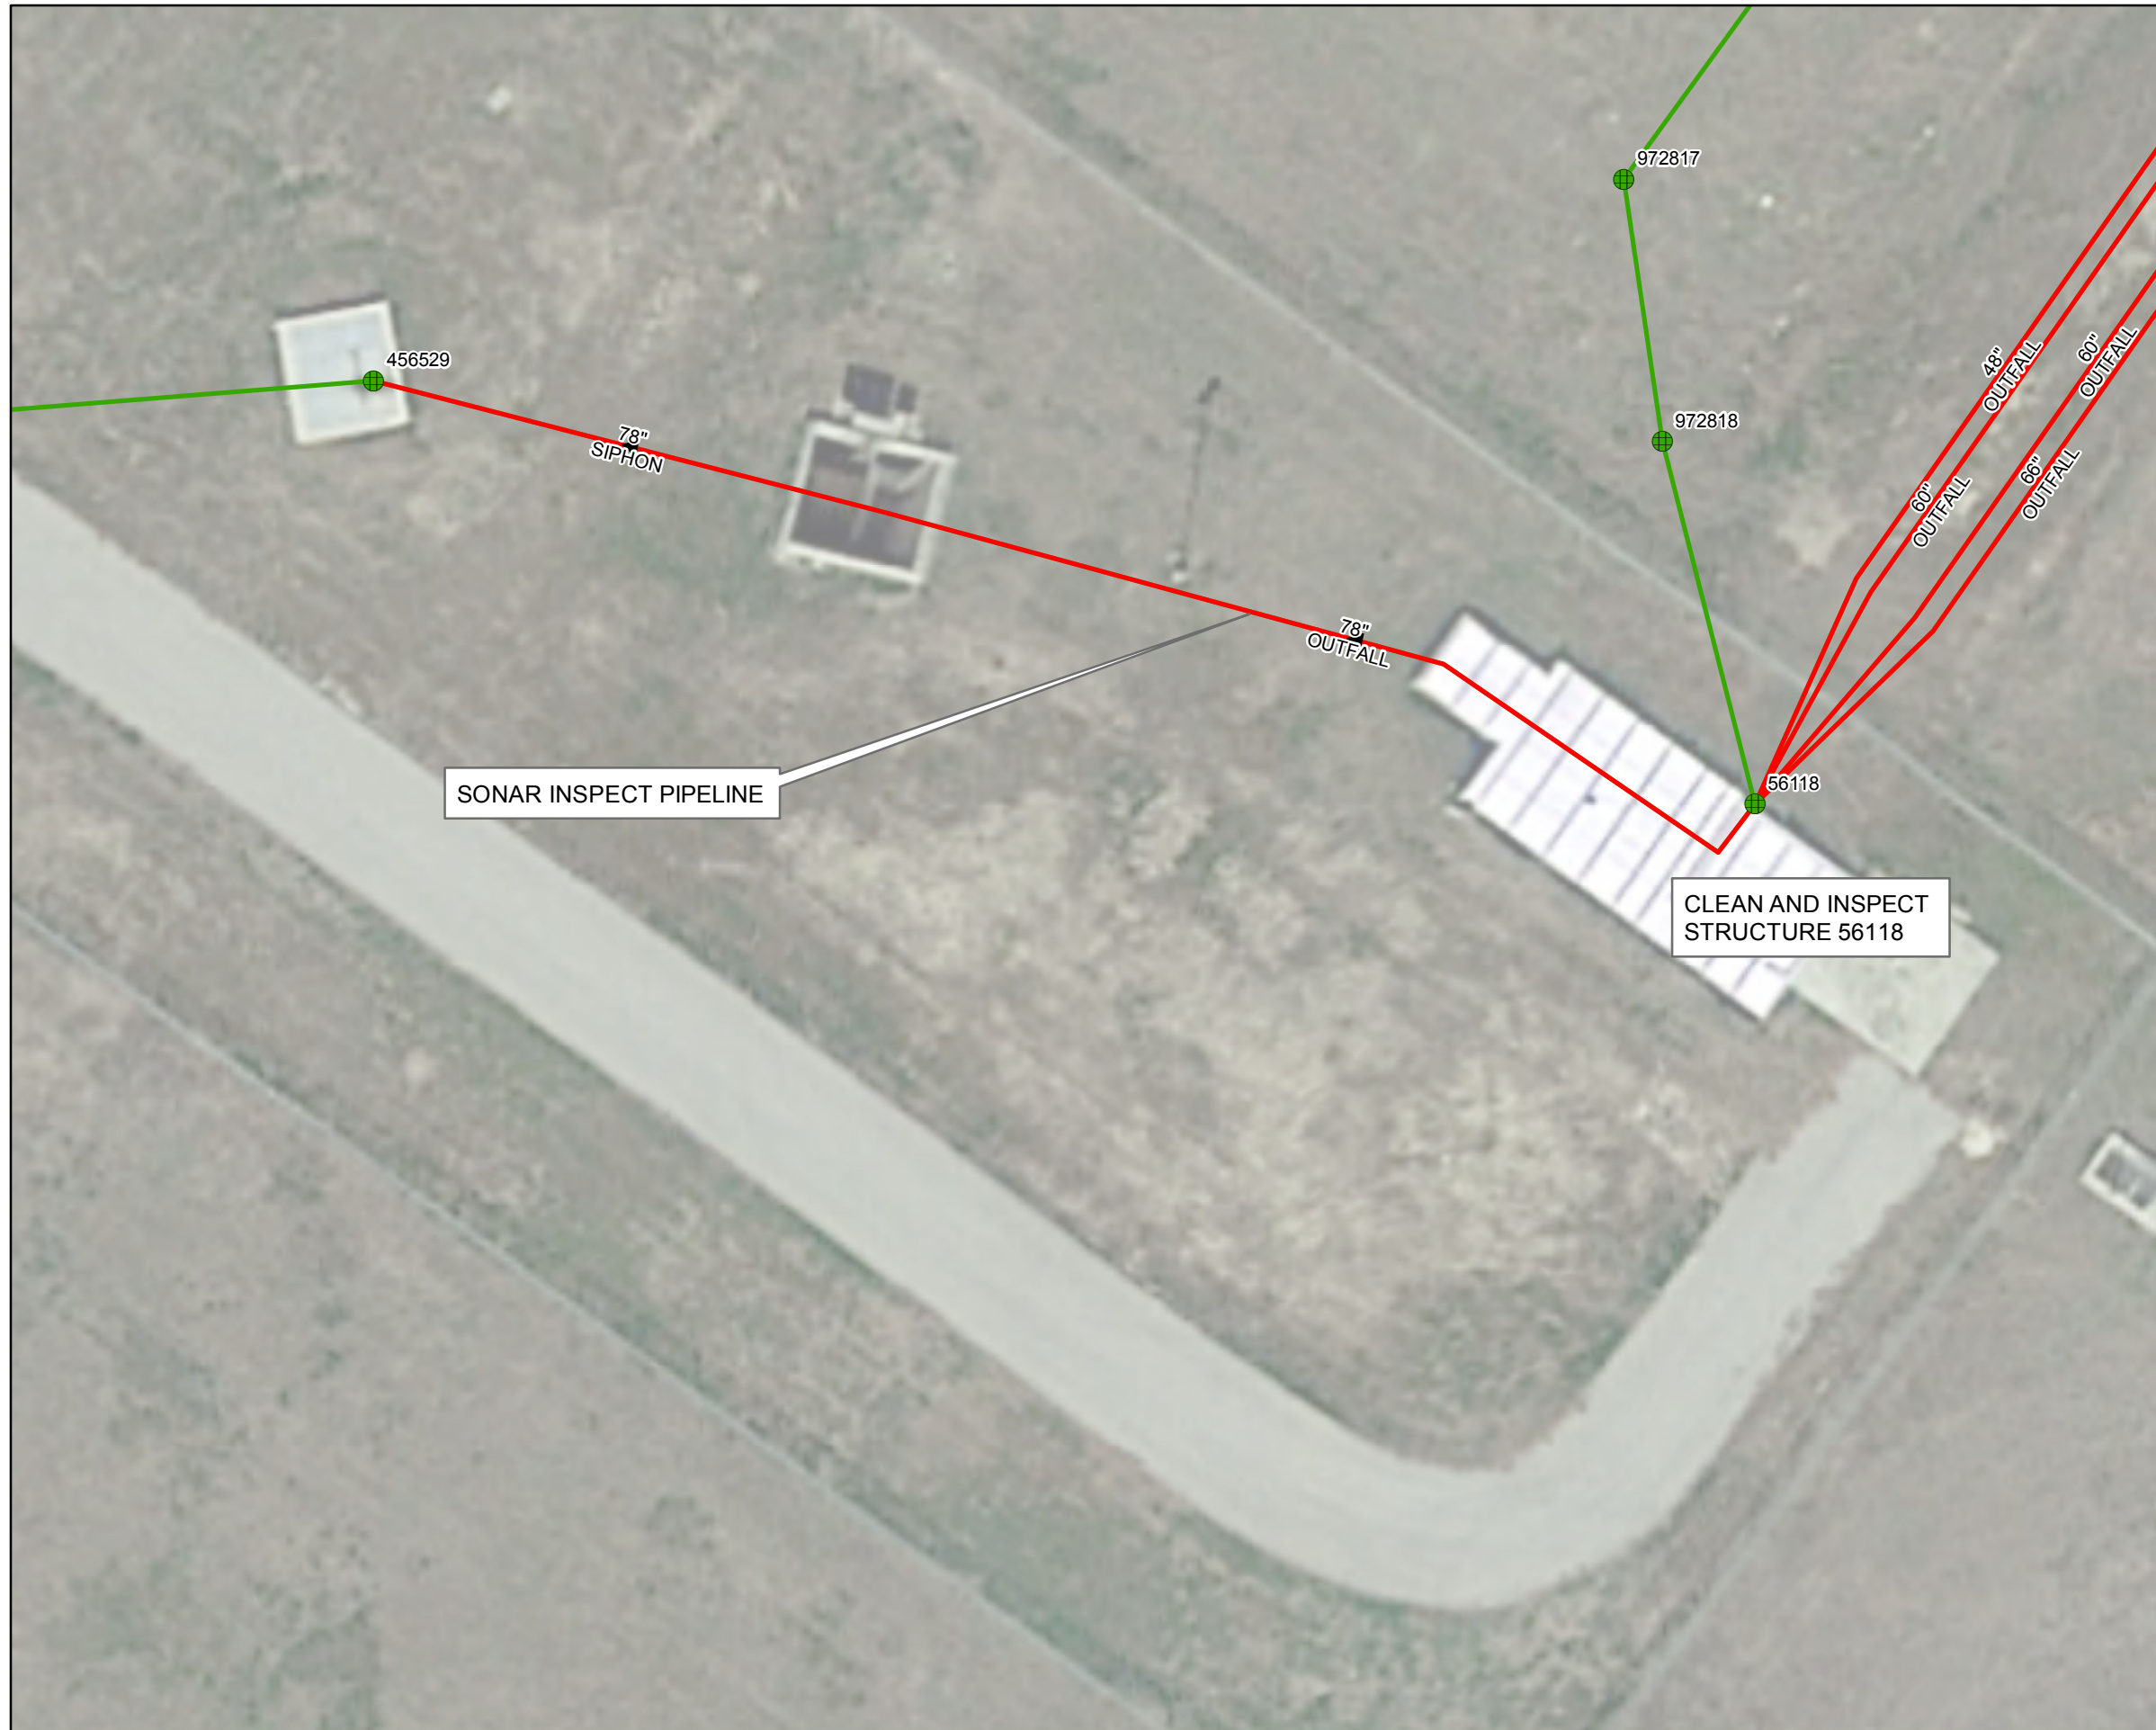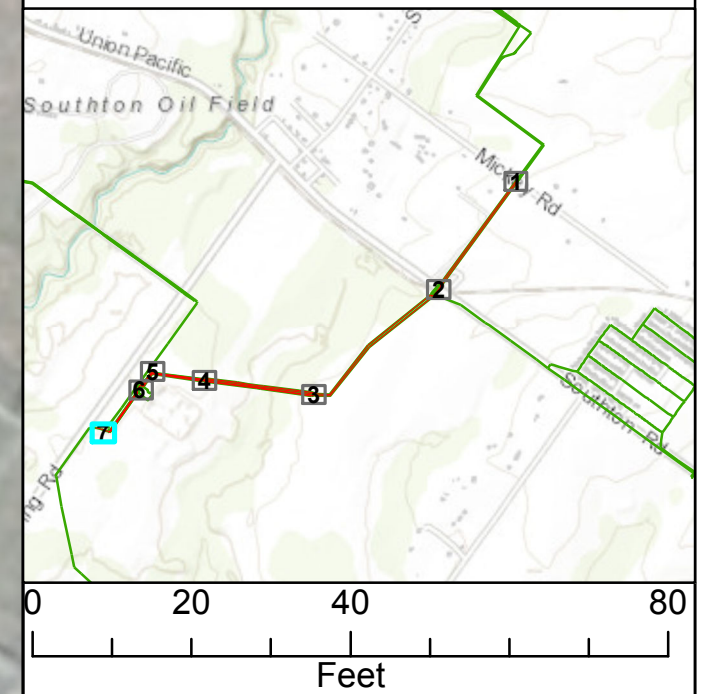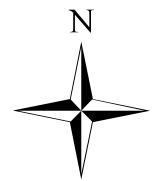

SONAR INSPECT PIPELINE

CLEAN AND INSPECT
STRUCTURE 56118

Legend

- Manholes and Structures
- Pipelines in Scope
- Pipelines NOT in Scope