


ELEVATIONS AND DEPTH OF FOOTING
TO BE DETERMINED BY STRUCTURAL
ENGINEER.

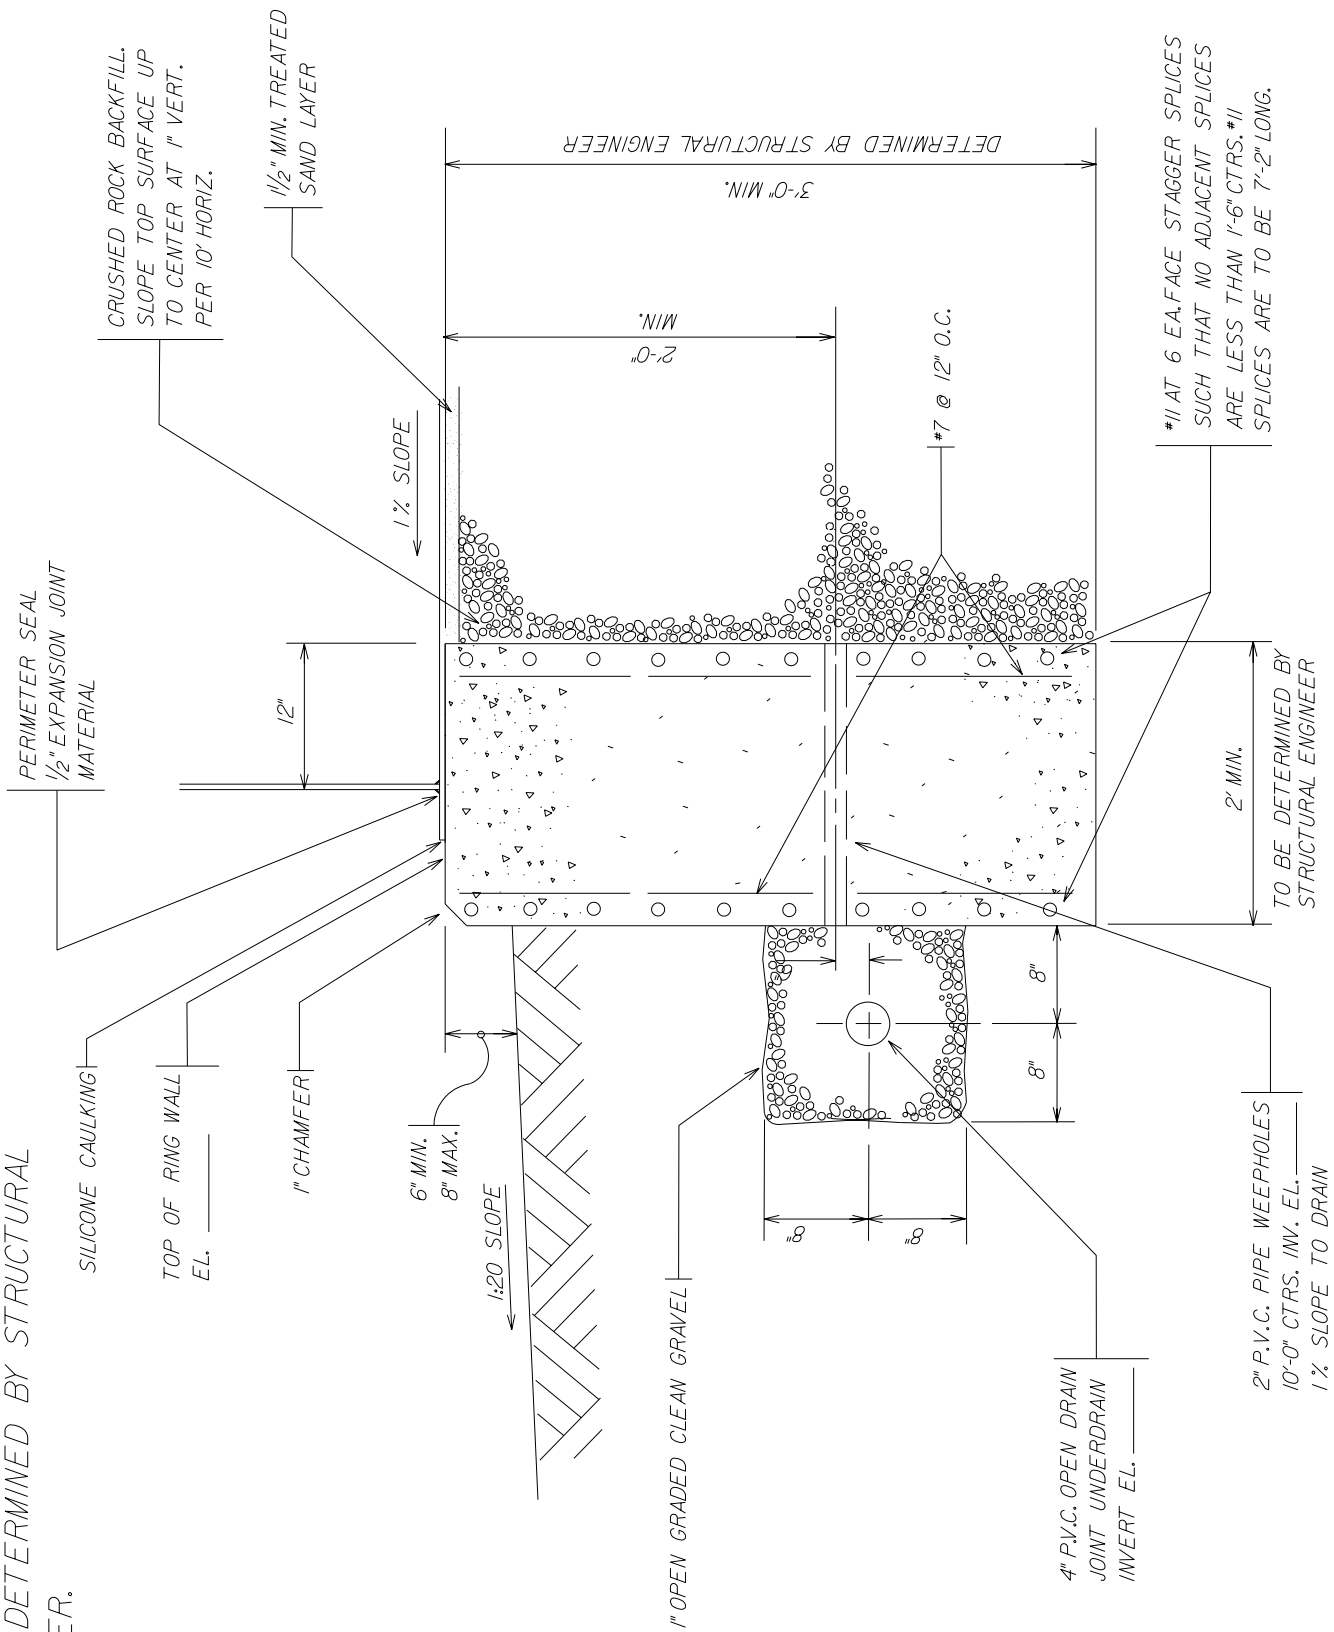

PROPERTY OF
SAN ANTONIO WATER SYSTEM
SAN ANTONIO, TEXAS

TANK RING WALL AND
DRAIN DETAIL

APPROVED
7-14-00

REVISED
9-11-03 11-23-04

DD-900-18

SHEET
1 OF 1