


WASTEWATER BLOCK MAP

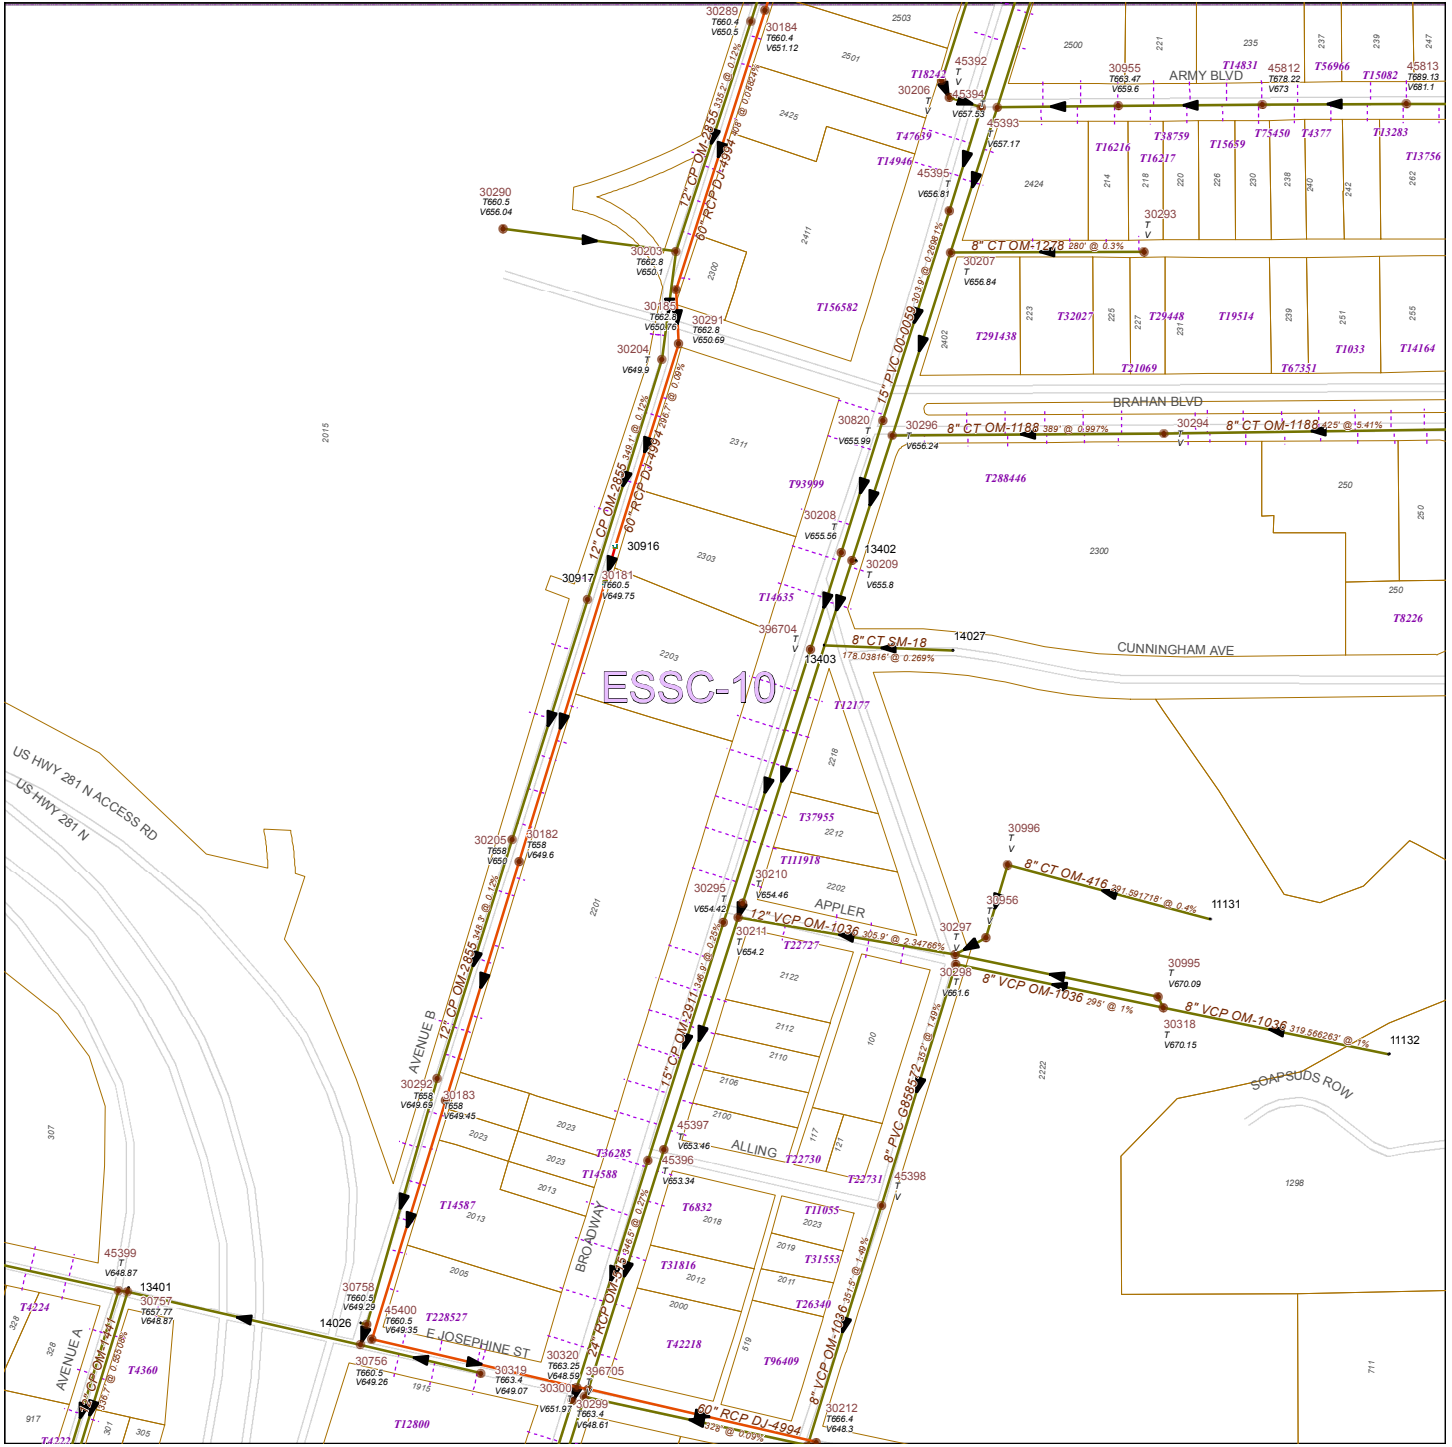


MAN HOLES	OTHER	MAINS
□ AIR RELEASE	▽ SIPHON INLET	▬ FORCE MAIN
■ BLOW OFF	▬ SIPHON OUTLET	▬ GRAVITY MAIN
○ BREAK NODE	● STANDARD	▬ OUTFALL MAIN
○ CLEAN OUT	● DROP MANHOLE	▬ SIPHON MAIN
○ JUNCTION BOX	○ STUB OUT	▬ SEWER LATERALS
□ LIFT STATION	▲ SEWER ARV	▬ SERVICE CENTER
○ MONOLITHIC		▬ PROP. SEWER MAIN


SAWS UTILITY MAP DISCLAIMER:
 This utility map is for reference only. The information may not represent what actually has been constructed. S.A.W.S. explicitly disclaims any representation of the accuracy of the information on this map. S.A.W.S. assumes no liability for any errors, omissions, or inaccuracies in the map regardless of how caused. Field verification should be done as necessary. S.A.W.S. prohibits the reproduction or sale of this document. This S.A.W.S. utility map may not under any circumstances, be copied, reproduced, or published in any form or media, or transferred to another without the written permission of the San Antonio Water Systems (S.A.W.S.)

SAN ANTONIO WATER SYSTEM
 INFRASTRUCTURE PLANNING DEPARTMENT
 GIS MAPPING DIVISION

Mar 25, 2011

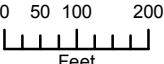

WASTEWATER BLOCK MAP

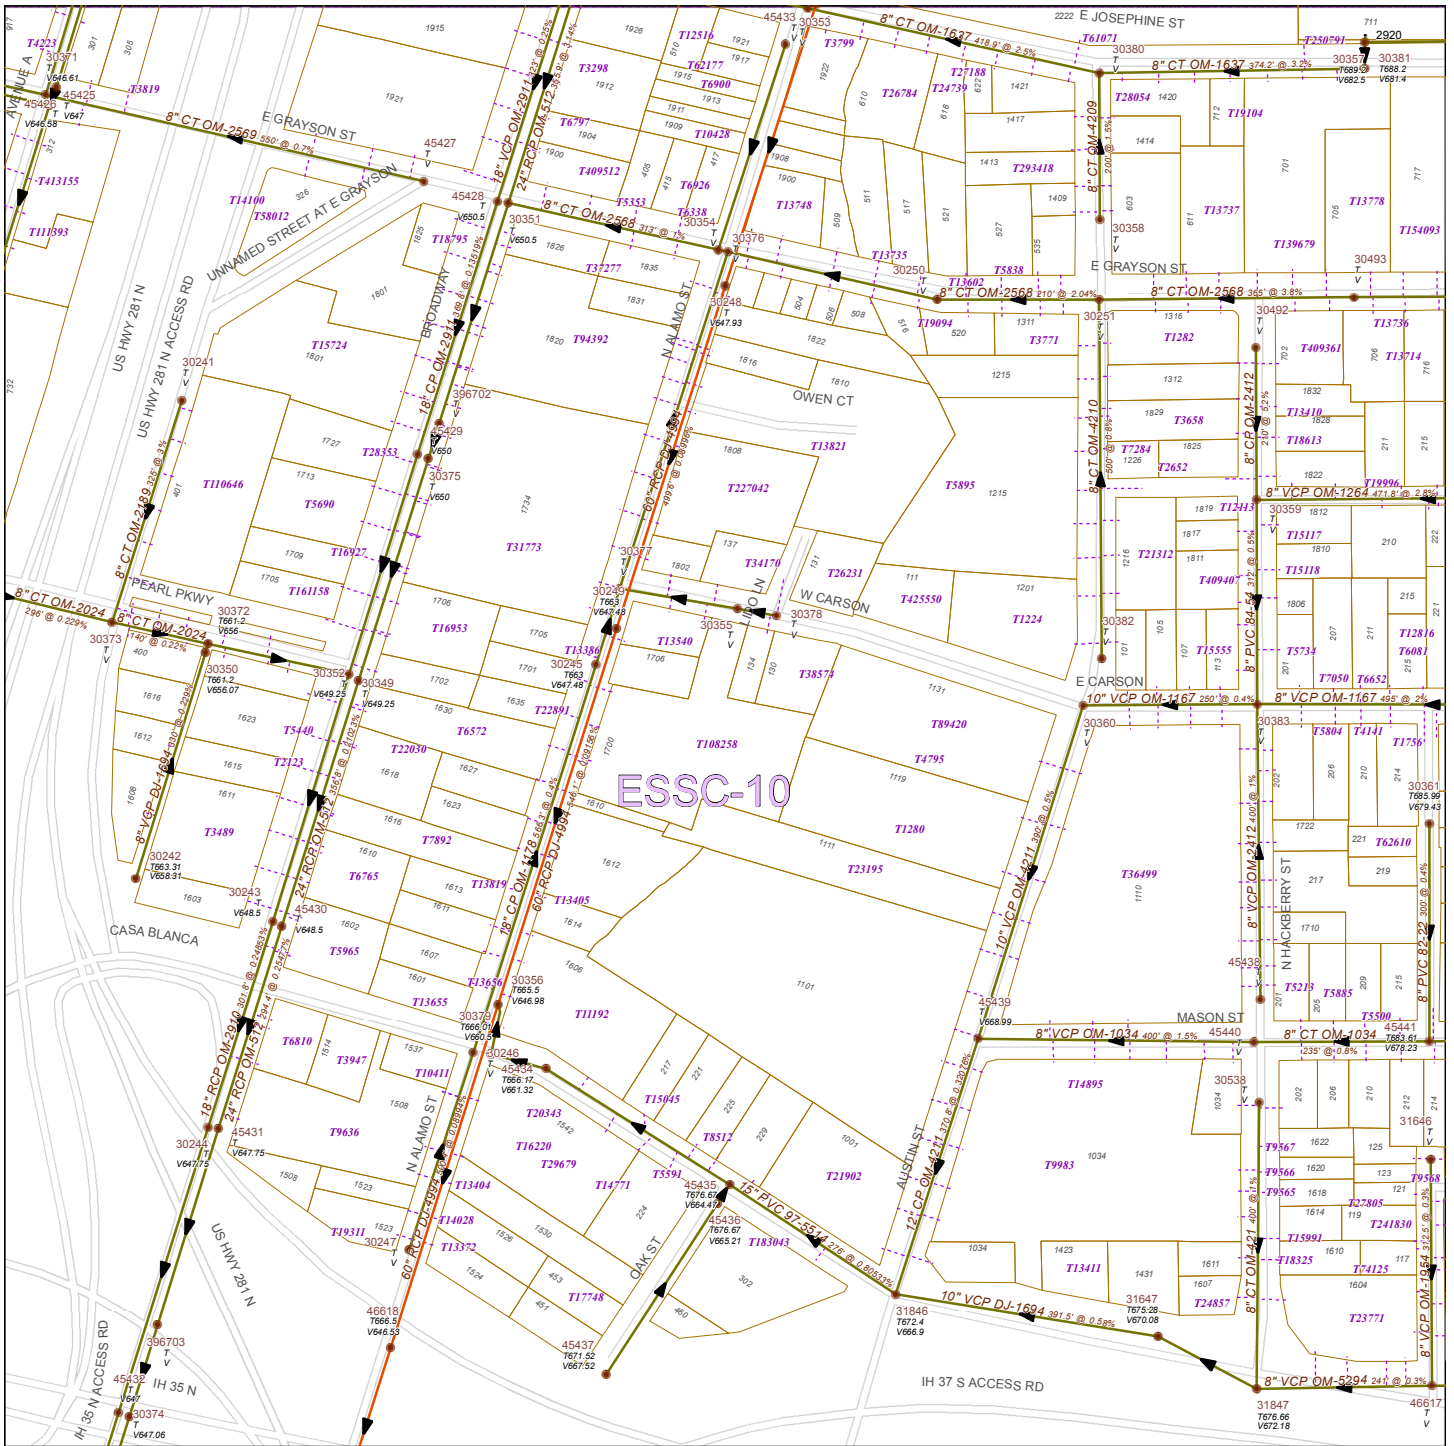


- | | | |
|------------------|-----------------|--------------------|
| MAN HOLES | OTHER | MAINS |
| • AIR RELEASE | • SIPHON INLET | • FORCE MAIN |
| • BLOW OFF | • SIPHON OUTLET | • GRAVITY MAIN |
| • BREAK NODE | • STANDARD | • OUTFALL MAIN |
| • CLEAN OUT | • DROP MANHOLE | • SIPHON MAIN |
| • JUNCTION BOX | • STUB OUT | • SEWER LATERALS |
| • LIFT STATION | • SEWER ARV | • SERVICE CENTER |
| • MONOLITHIC | | • PROP. SEWER MAIN |


**SAN ANTONIO WATER SYSTEM
INFRASTRUCTURE PLANNING DEPARTMENT
GIS MAPPING DIVISION**

SAN ANTONIO WATER SYSTEM
UTILITY MAP DISCLAIMER
This utility map is for reference only. The information may not represent what actually has been constructed. S.A.W.S. explicitly disclaims any representation of the accuracy of the information on this map. S.A.W.S. assumes no liability for any errors, omissions, or inaccuracies in the map regardless of how caused. Field verification should be done as necessary. S.A.W.S. prohibits the reproduction or sale of this document. This S.A.W.S. utility map may not under any circumstances, be copied, reproduced, or published in any form or media, or transferred to another without the written permission of the San Antonio Water Systems (S.A.W.S.)

Mar 25, 2011

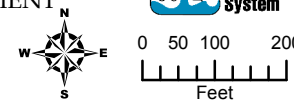

WASTEWATER BLOCK MAP

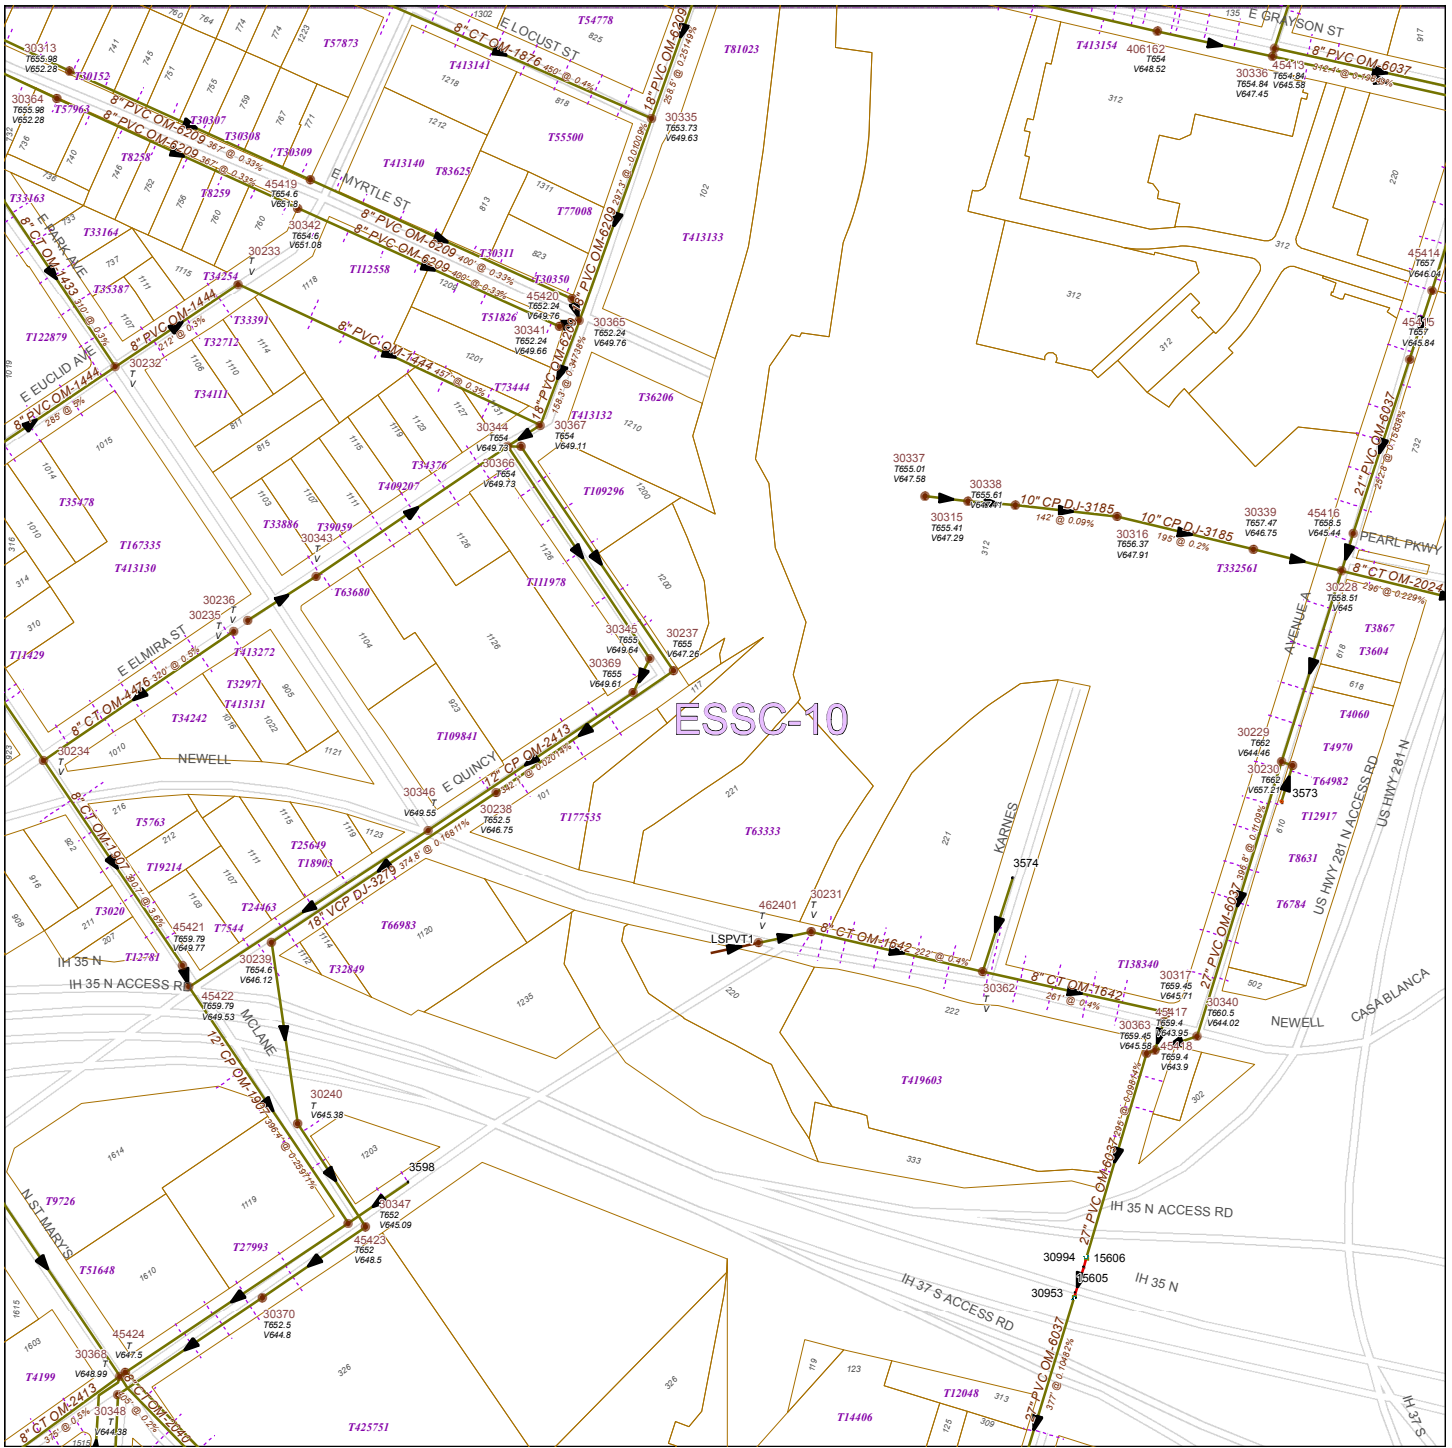


MAN HOLES	OTHER	MAINS
◻ AIR RELEASE	◻ SIPHON INLET	◻ FORCE MAIN
◻ BLOW OFF	◻ SIPHON OUTLET	◻ GRAVITY MAIN
◻ CLEAN NODE	◻ STANDARD	◻ OUTFALL MAIN
◻ BREAK BOX	◻ DROP MANHOLE	◻ SIPHON MAIN
◻ JUNCTION BOX	◻ STUB OUT	◻ SEWER LATERALS
◻ LIFT STATION	◻ SEWER ARV	◻ SERVICE CENTER
◻ MONOLITHIC		◻ PROP. SEWER MAIN


SAWS UTILITY MAP DISCLAIMER
 This utility map is for reference only. The information may not represent what actually has been constructed. S.A.W.S. explicitly disclaims any representation of the accuracy of the information on this map. S.A.W.S. assumes no liability for any errors, omissions, or inaccuracies in the map regardless of how caused. Field verification should be done as necessary. S.A.W.S. prohibits the reproduction or sale of this document. This S.A.W.S. utility map may not under any circumstances, be copied, reproduced, or published in any form or media, or transferred to another without the written permission of the San Antonio Water Systems (S.A.W.S.)

SAN ANTONIO WATER SYSTEM
 INFRASTRUCTURE PLANNING DEPARTMENT
 GIS MAPPING DIVISION

Mar 25, 2011

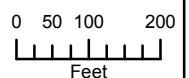

WASTEWATER BLOCK MAP

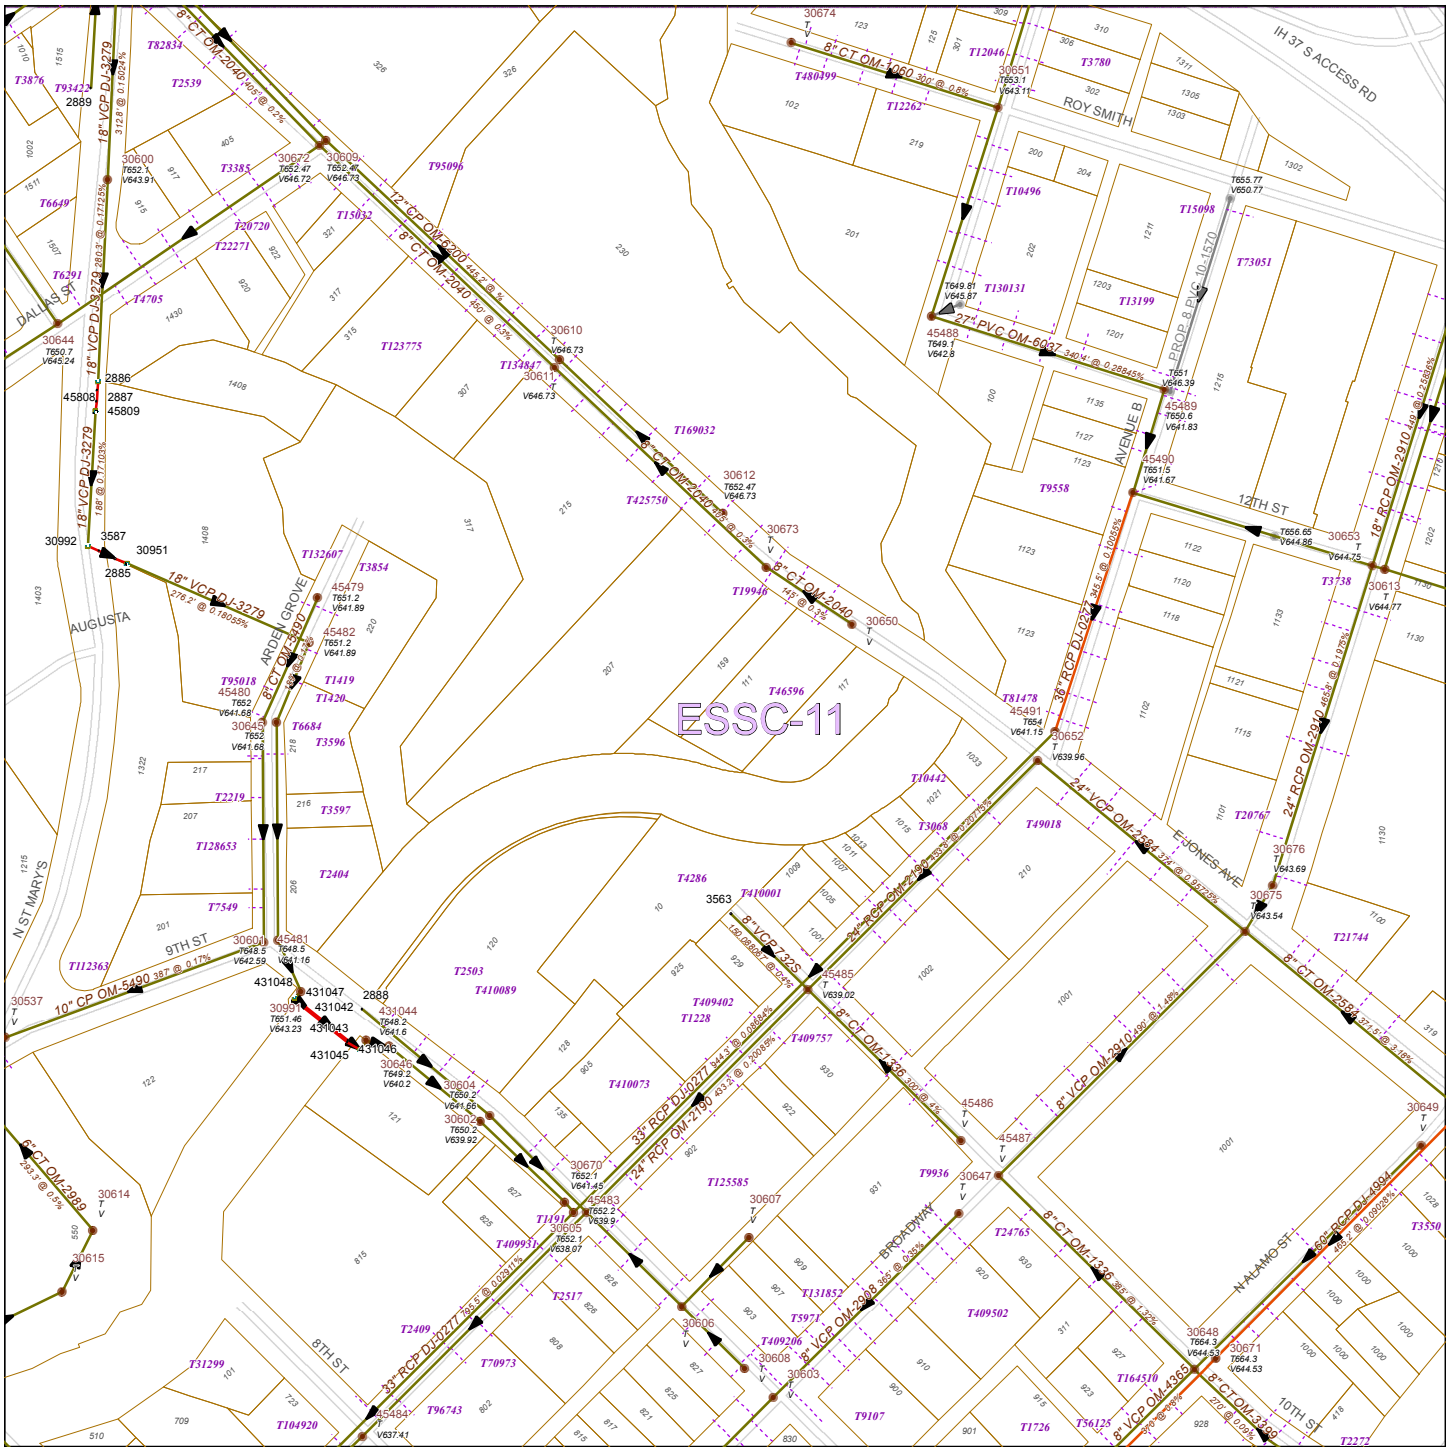


MAN HOLES	OTHER	MAINS
◻ AIR RELEASE	◻ SIPHON INLET	◻ FORCE MAIN
◻ BLOW OFF	◻ SIPHON OUTLET	◻ GRAVITY MAIN
◻ BREAK NODE	◻ STANDARD	◻ OFFFALL MAIN
◻ CLEAN OUT	◻ DROP MANHOLE	◻ SIPHON MAIN
◻ JUNCTION BOX	◻ STUB OUT	◻ SEWER LATERALS
◻ LIFT STATION	◻ SEWER ARV	◻ SERVICE CENTER
◻ MONOLITHIC		◻ PROP. SEWER MAIN


SAWS UTILITY MAP DISCLAIMER
 This utility map is for reference only. The information may not represent what actually has been constructed. S.A.W.S. explicitly disclaims any representation of the accuracy of the information on this map. S.A.W.S. assumes no liability for any errors, omissions, or inaccuracies in the map regardless of how caused. Field verification should be done as necessary. S.A.W.S. utility map may not under any circumstances, be copied, reproduced, or published in any form or media, or transferred to another without the written permission of the San Antonio Water Systems (S.A.W.S.)

SAN ANTONIO WATER SYSTEM
INFRASTRUCTURE PLANNING DEPARTMENT
GIS MAPPING DIVISION

Mar 25, 2011

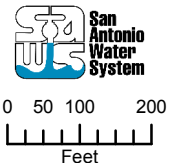

WASTEWATER BLOCK MAP

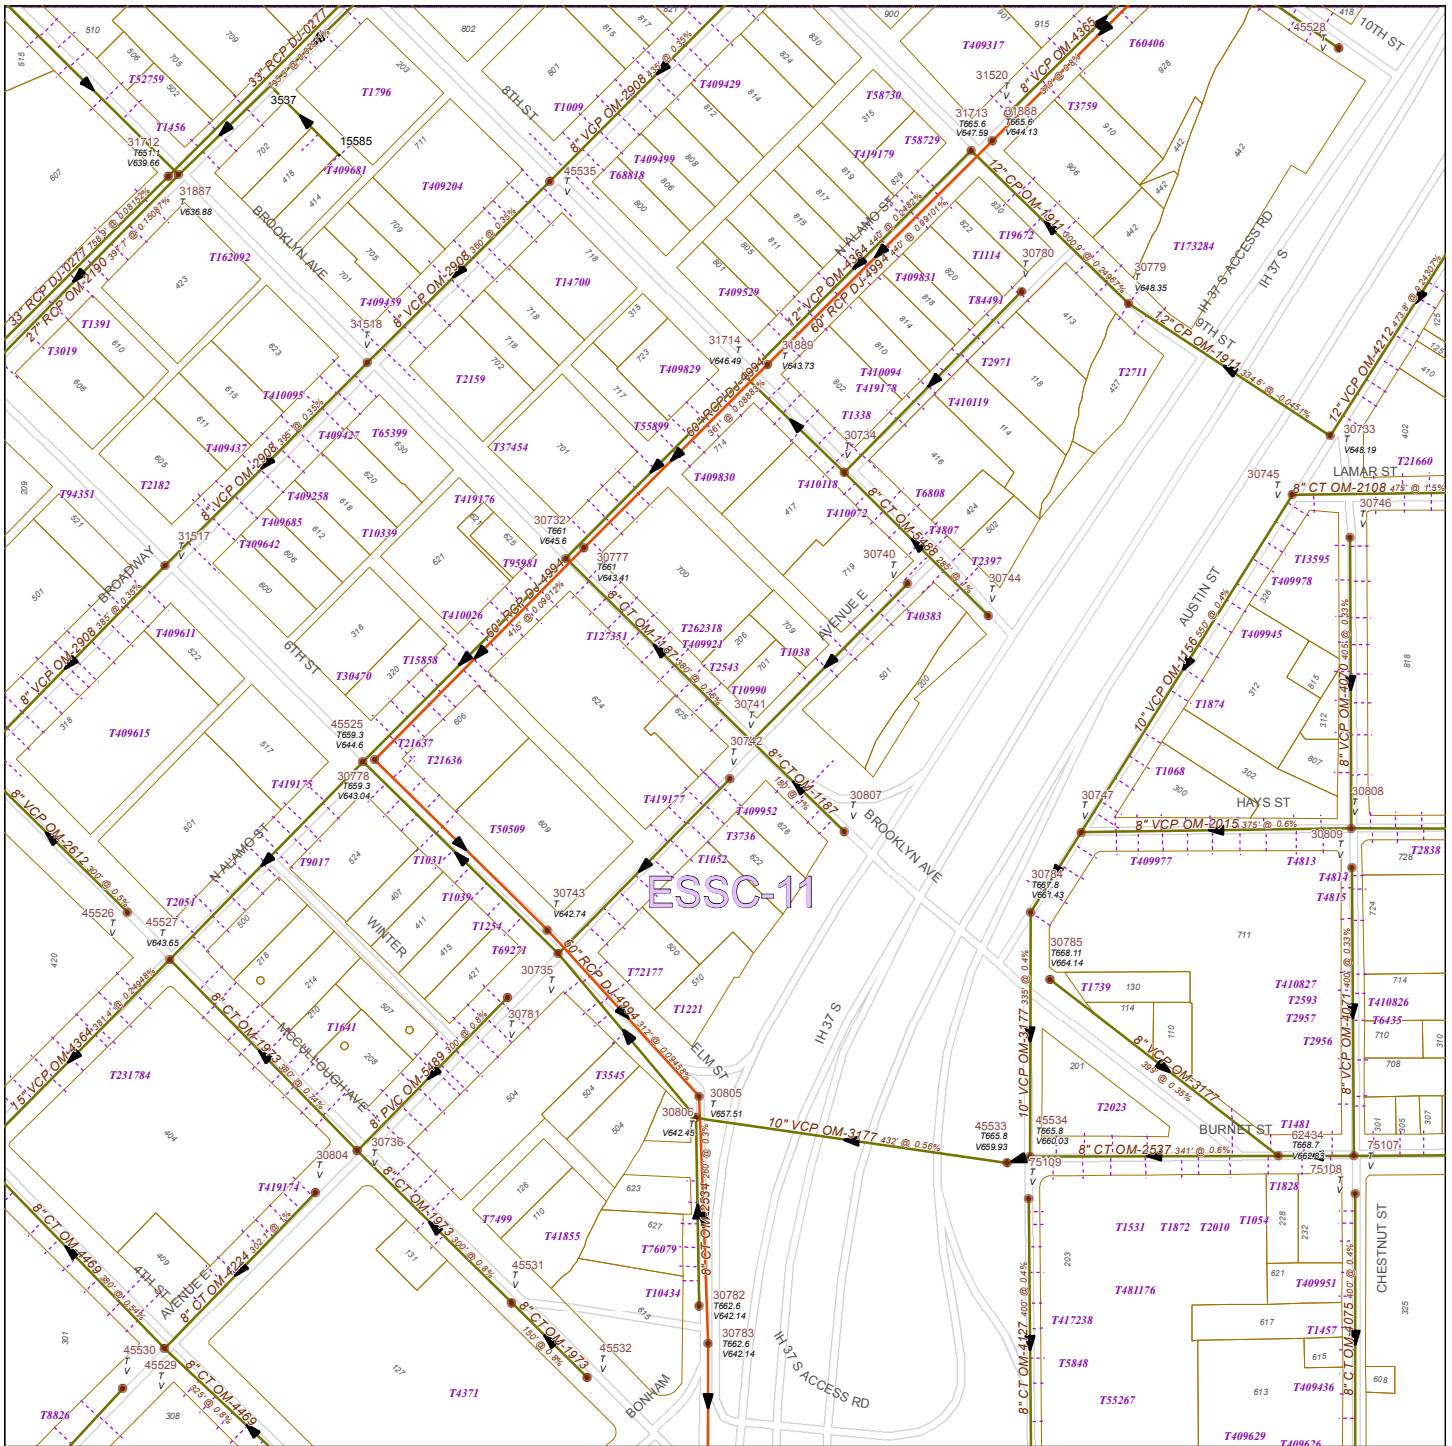


MAN HOLES	OTHER	MAINS
○ AIR RELEASE	▽ SIPHON INLET	➤ FORCE MAIN
⊞ BLOW OFF	▢ SIPHON OUTLET	➤ GRAVITY MAIN
• BREAK NODE	● STANDARD	➤ OUTFALL MAIN
• CLEAN OUT	• DROP MANHOLE	➤ SIPHON MAIN
• JUNCTION BOX	• STUB OUT	--- SEWER LATERALS
⊞ LIFT STATION	▲ SEWER ARV	□ SERVICE CENTER
• MONOLITHIC		➤ PROP. SEWER MAIN


SAWS UTILITY MAP DISCLAIMER
 This utility map is for reference only. The information may not represent what actually has been constructed. S.A.W.S. explicitly disclaims any representation of the accuracy of the information on this map. S.A.W.S. assumes no liability for any errors, omissions, or inaccuracies in the map regardless of how caused. Field verification should be done as necessary. S.A.W.S. utility map may not under any circumstances, be copied, reproduced, or published in any form or media, or transferred to another without the written permission of the San Antonio Water Systems (S.A.W.S.)

SAN ANTONIO WATER SYSTEM
 INFRASTRUCTURE PLANNING DEPARTMENT
 GIS MAPPING DIVISION

Mar 25, 2011

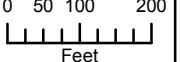

WASTEWATER BLOCK MAP

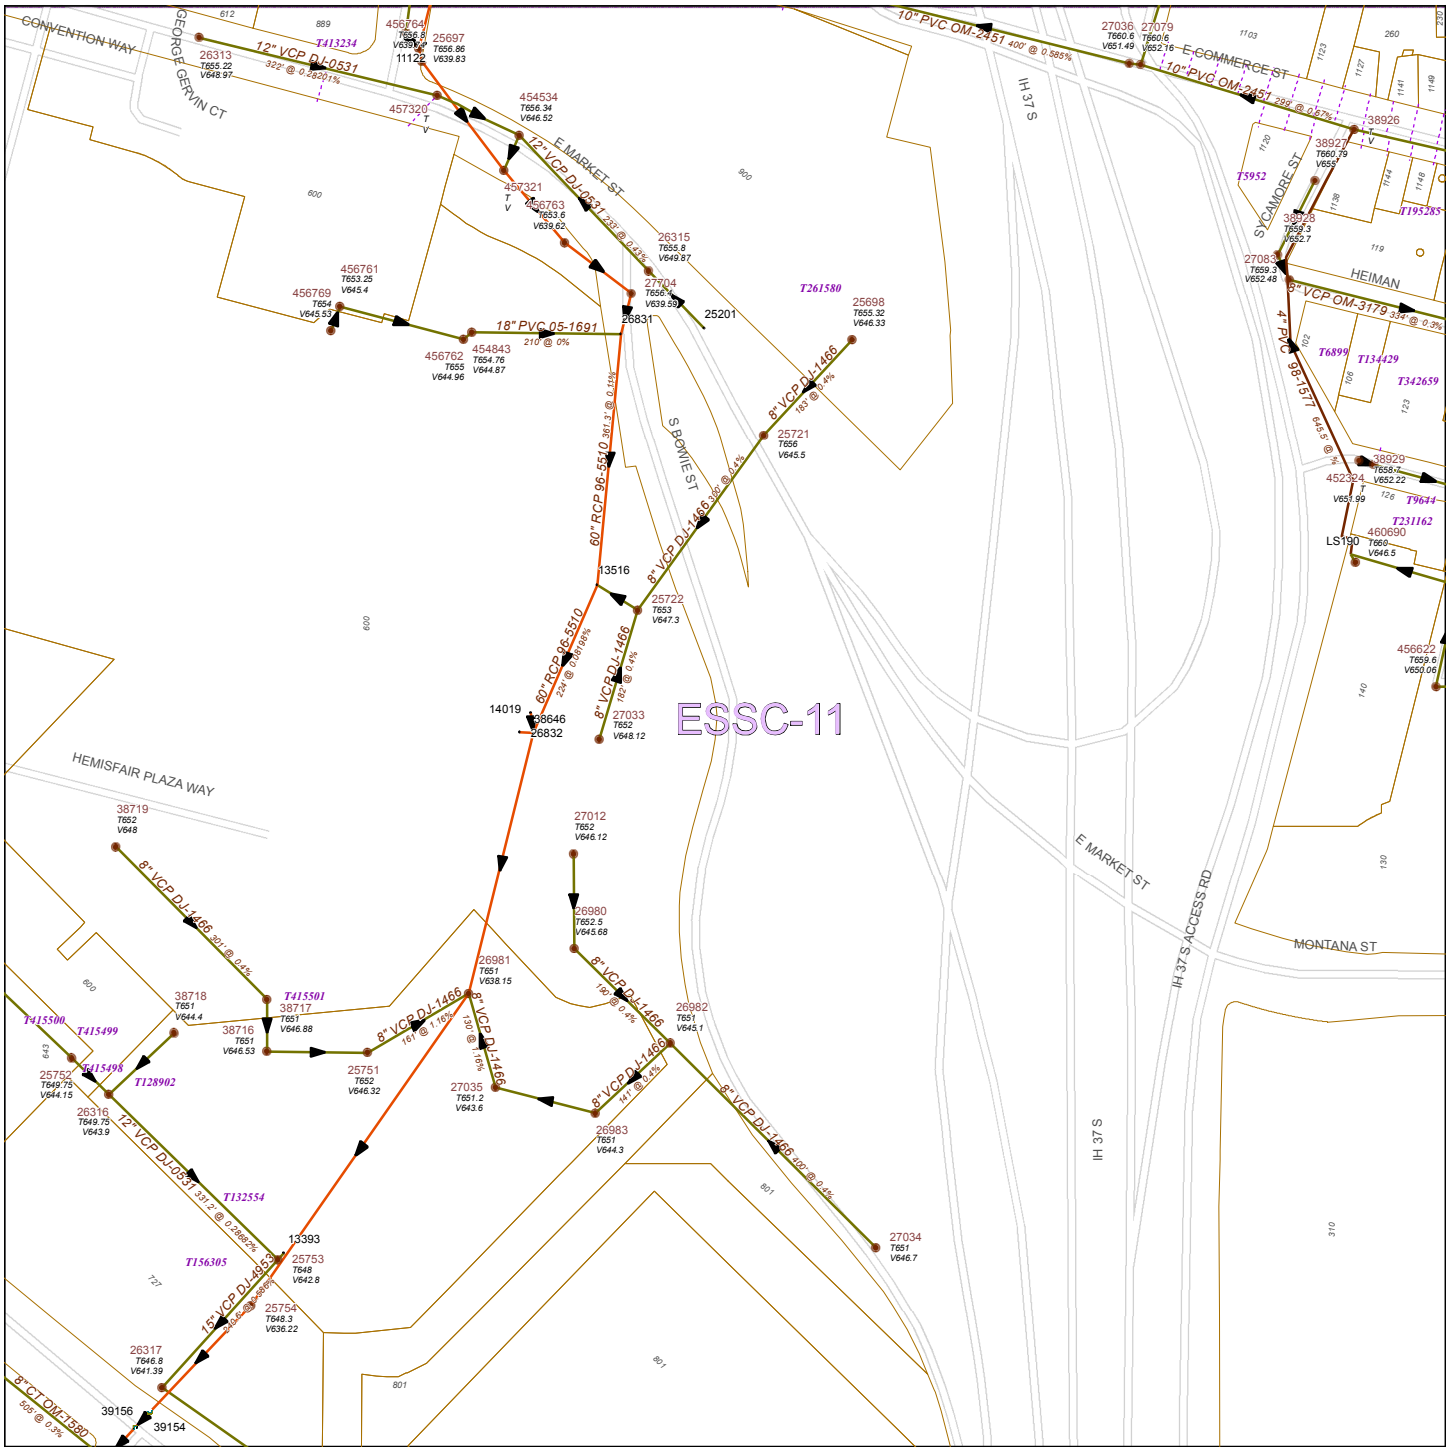


- | | | |
|------------------|-----------------|--------------------|
| MAN HOLES | OTHER | MAINS |
| • AIR RELEASE | • SIPHON INLET | • FORCE MAIN |
| • BLOW OFF | • SIPHON OUTLET | • GRAVITY MAIN |
| • BREAK NODE | • STANDARD | • OUTFALL MAIN |
| • CLEAN OUT | • DROP MANHOLE | • SIPHON MAIN |
| • JUNCTION BOX | • STUB OUT | • SEWER LATERALS |
| • LIFT STATION | • SEWER ARV | • SERVICE CENTER |
| • MONOLITHIC | | • PROP. SEWER MAIN |


SAN ANTONIO WATER SYSTEM
INFRASTRUCTURE PLANNING DEPARTMENT
GIS MAPPING DIVISION

Mar 25, 2011

SAWS UTILITY MAP DISCLAIMER
This utility map is for reference only. The information may not represent what actually has been constructed. S.A.W.S. explicitly disclaims any representation of the accuracy of the information on this map. S.A.W.S. assumes no liability for any errors, omissions, or inaccuracies in the map regardless of how caused. Field verification should be done as necessary. S.A.W.S. prohibits the reproduction or sale of this document. This S.A.W.S. utility map may not under any circumstances, be copied, reproduced, or published in any form or media, or transferred to another without the written permission of the San Antonio Water Systems (S.A.W.S.)

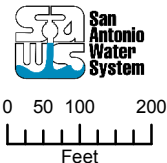


WASTEWATER BLOCK MAP

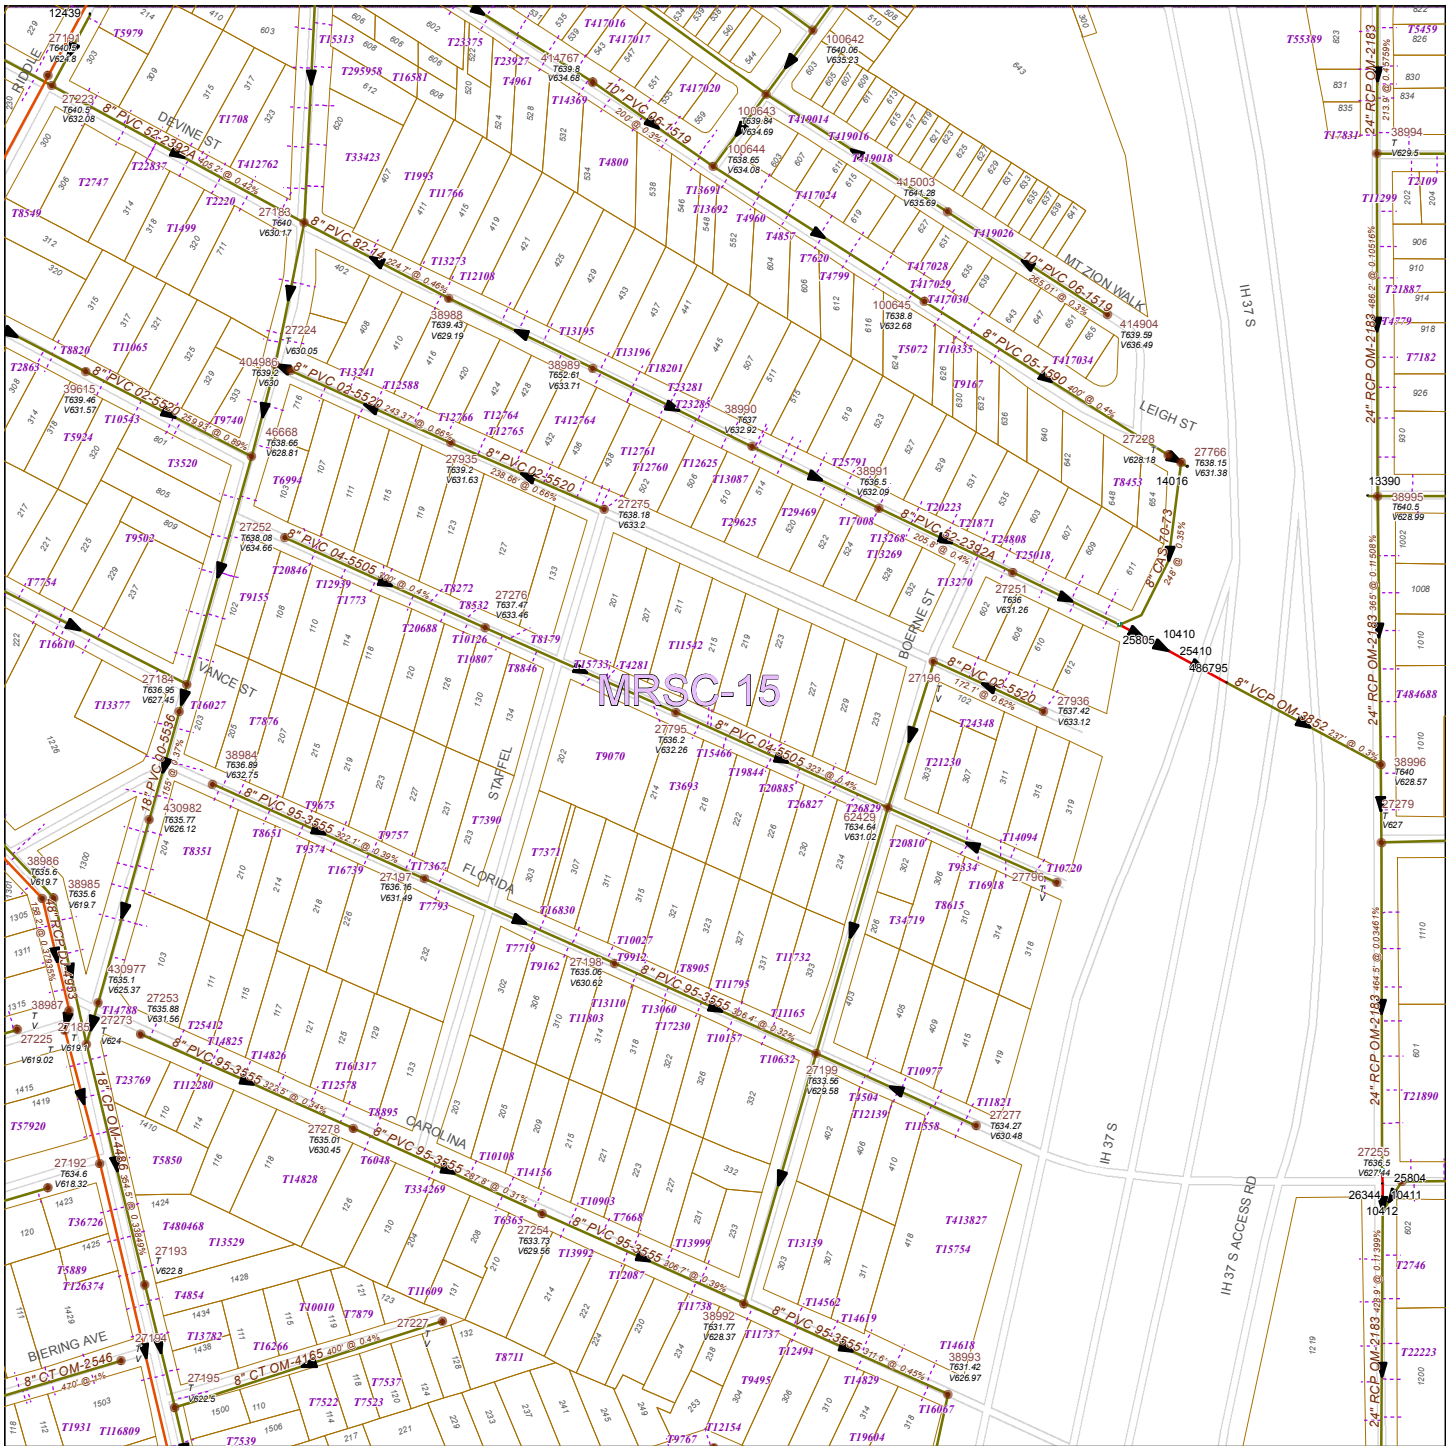

- | | | |
|------------------|-----------------|--------------------|
| MAN HOLES | OTHER | MAINS |
| • AIR RELEASE | • SIPHON INLET | • FORCE MAIN |
| • BLOW OFF | • SIPHON OUTLET | • GRAVITY MAIN |
| • BREAK NODE | • STANDARD | • OUTFALL MAIN |
| • CLEAN OUT | • DROP MANHOLE | • SIPHON MAIN |
| • JUNCTION BOX | • STUB OUT | • SEWER LATERALS |
| • LIFT STATION | • SEWER ARV | • SERVICE CENTER |
| • MONOLITHIC | | • PROP. SEWER MAIN |


SAN ANTONIO WATER SYSTEM
INFRASTRUCTURE PLANNING DEPARTMENT
GIS MAPPING DIVISION

Mar 25, 2011

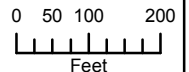

SANWIS UTILITY MAP DISCLAIMER:
 This utility map is for reference only. The information may not represent what actually has been constructed. S.A.W.S. explicitly disclaims any representation of the accuracy of the information on this map. S.A.W.S. assumes no liability for any errors, omissions, or inaccuracies in the map regardless of how caused. Field verification should be done as necessary. S.A.W.S. utility map may not under any circumstances, be copied, reproduced, or published in any form or media, or transferred to another without the written permission of the San Antonio Water Systems (S.A.W.S.)


WASTEWATER BLOCK MAP

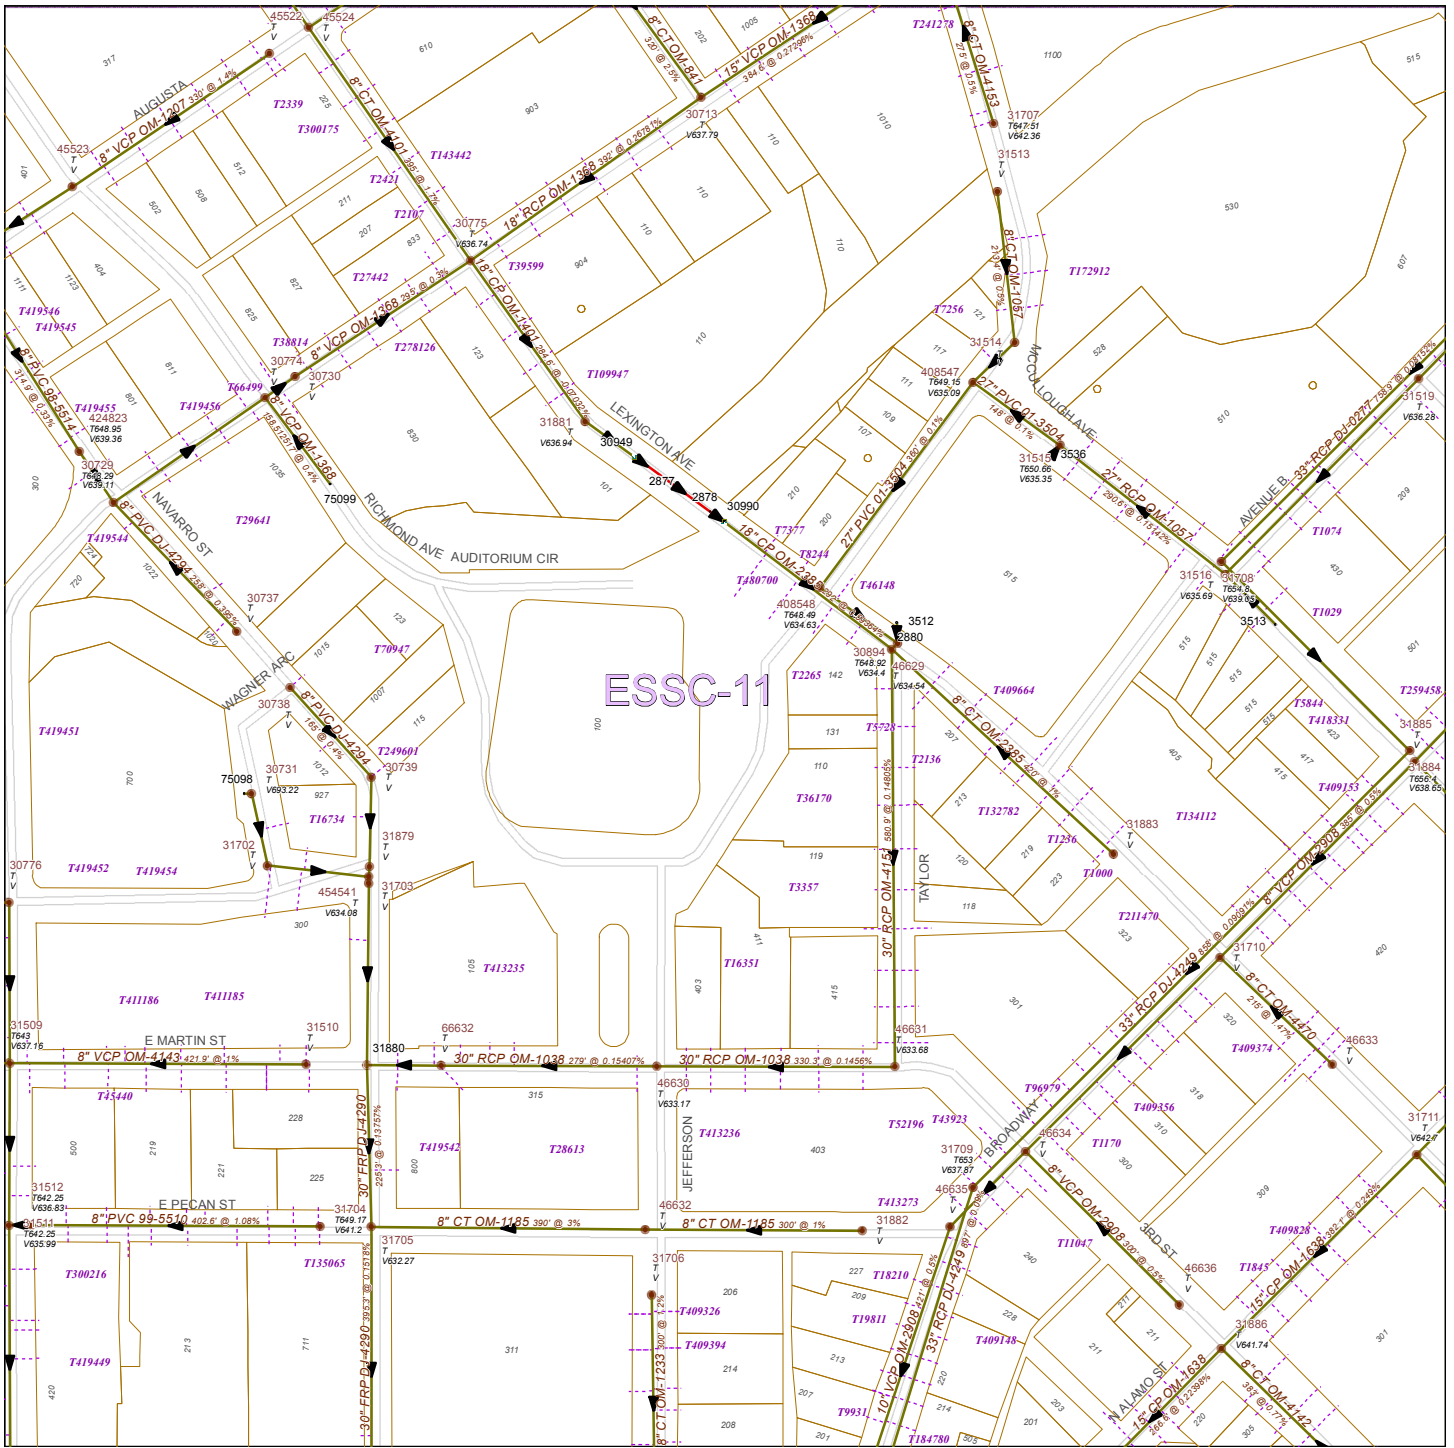

MAN HOLES	OTHER	MAINS
□ AIR RELEASE	▽ SIPHON INLET	▬ FORCE MAIN
⊞ BLOW OFF	▬ SIPHON OUTLET	▬ GRAVITY MAIN
• BREAK NODE	● STANDARD	▬ OUTFALL MAIN
• CLEAN OUT	• DROP MANHOLE	▬ SIPHON MAIN
• JUNCTION BOX	• STUB OUT	▬ SEWER LATERALS
▭ LIFT STATION	▲ SEWER ARV	▬ SERVICE CENTER
• MONOLITHIC		▬ PROP. SEWER MAIN

SAN ANTONIO WATER SYSTEM
 INFRASTRUCTURE PLANNING DEPARTMENT
 GIS MAPPING DIVISION

Mar 25, 2011

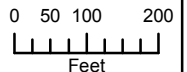

SAWS UTILITY MAP DISCLAIMER:
 This utility map is for reference only. The information may not represent what actually has been constructed. S.A.W.S. explicitly disclaims any representation of the accuracy of the information on this map. S.A.W.S. assumes no liability for any errors, omissions, or inaccuracies in the map regardless of how caused. Field verification should be done as necessary. S.A.W.S. utility map may not under any circumstances, be copied, reproduced, or published in any form or media, or transferred to another without the written permission of the San Antonio Water Systems (S.A.W.S.)

162580

WASTEWATER BLOCK MAP

162578

160580

164580

160578

164578

160576

164576




162576

MAN HOLES	OTHER	MAINS
○ AIR RELEASE	▽ SIPHON INLET	● FORCE MAIN
⊞ BLOW OFF	▣ SIPHON OUTLET	● GRAVITY MAIN
● BREAK NODE	● STANDARD	● GRAFT MAIN
● CLEAN OUT	● DROP MANHOLE	● SIPHON MAIN
● JUNCTION BOX	● STUB OUT	--- SEWER LATERALS
⊞ LIFT STATION	▲ SEWER ARV	□ SERVICE CENTER
● MONOLITHIC		▬ PROP. SEWER MAIN


SAN ANTONIO WATER SYSTEM INFRASTRUCTURE PLANNING DEPARTMENT GIS MAPPING DIVISION

Mar 25, 2011

**SAN ANTONIO WATER SYSTEM
UTILITY MAP DISCLAIMER**
This utility map is for reference only. The information may not represent what actually has been constructed. S.A.W.S. explicitly disclaims any representation of the accuracy of the information on this map. S.A.W.S. assumes no liability for any errors, omissions, or inaccuracies in the map regardless of how caused. Field verification should be done as necessary. S.A.W.S. prohibits the reproduction or sale of this document. This S.A.W.S. utility map may not under any circumstances, be copied, reproduced, or published in any form or media, or transferred to another without the written permission of the San Antonio Water Systems (S.A.W.S.).

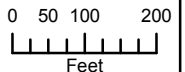

WASTEWATER BLOCK MAP

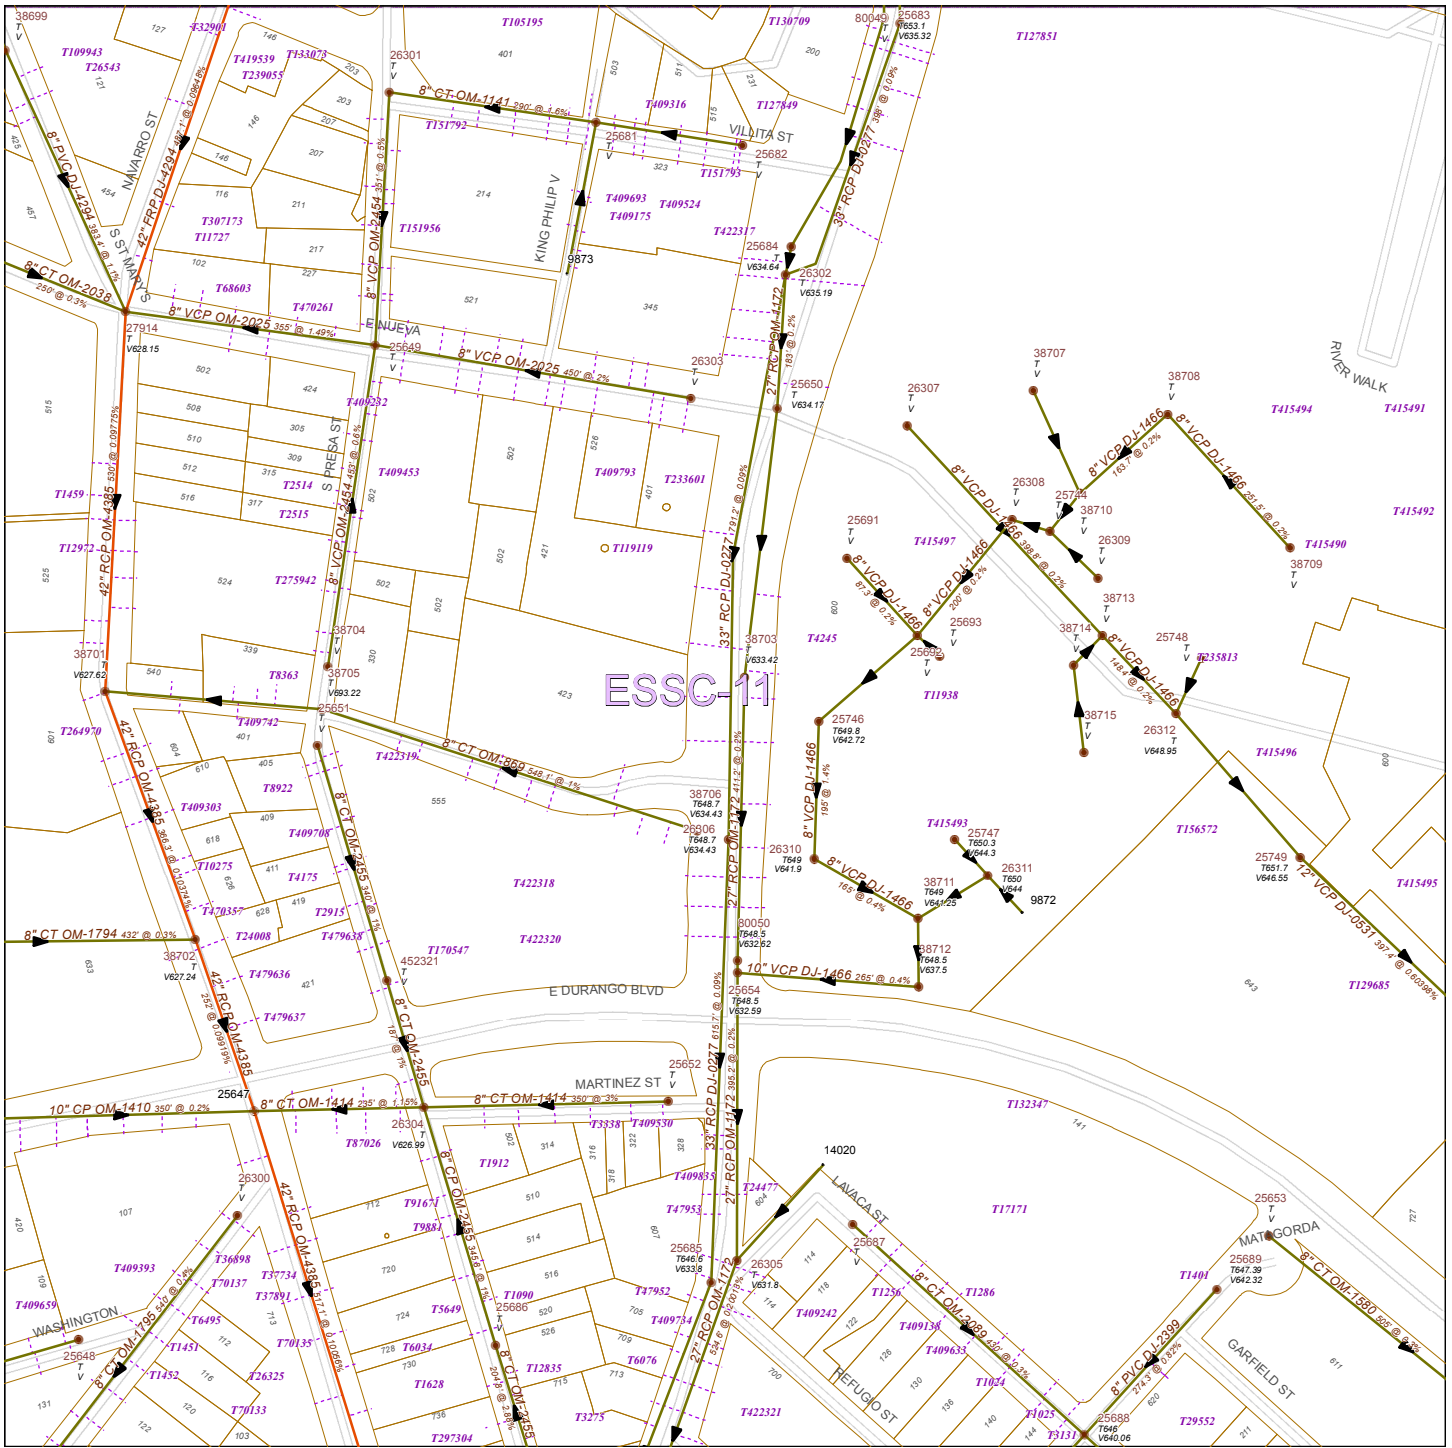

MAN HOLES	OTHER	MAINS
• AIR RELEASE	• SIPHON INLET	• FORCE MAIN
• BLOW OFF	• SIPHON OUTLET	• GRAVITY MAIN
• BREAK NODE	• STANDARD	• OUTFALL MAIN
• CLEAN OUT	• DROP MANHOLE	• SIPHON MAIN
• JUNCTION BOX	• STUB OUT	• SEWER LATERALS
• LIFT STATION	• SEWER ARV	• SERVICE CENTER
• MONOLITHIC		• PROP. SEWER MAIN

**SAN ANTONIO WATER SYSTEM
INFRASTRUCTURE PLANNING DEPARTMENT
GIS MAPPING DIVISION**

Mar 25, 2011

**SAN ANTONIO WATER SYSTEM
UTILITY MAP DISCLAIMER**
This utility map is for reference only. The information may not represent what actually has been constructed. S.A.W.S. explicitly disclaims any representation of the accuracy of the information on this map. S.A.W.S. assumes no liability for any errors, omissions, or inaccuracies in the map regardless of how caused. Field verification should be done as necessary. S.A.W.S. prohibits the reproduction or sale of this document. This S.A.W.S. utility map may not under any circumstances, be copied, reproduced, or published in any form or media, or transferred to another without the written permission of the San Antonio Water Systems (S.A.W.S.)

WASTEWATER BLOCK MAP



- | | | |
|------------------|-----------------|--------------------|
| MAN HOLES | OTHER | MAINS |
| • AIR RELEASE | • SIPHON INLET | • FORCE MAIN |
| • BLOW OFF | • SIPHON OUTLET | • GRAVITY MAIN |
| • BREAK NODE | • STANDARD | • OUTFALL MAIN |
| • CLEAN OUT | • DROP MANHOLE | • SIPHON MAIN |
| • JUNCTION BOX | • STUB OUT | • SEWER LATERALS |
| • LIFT STATION | • SEWER ARV | • SERVICE CENTER |
| • MONOLITHIC | | • PROP. SEWER MAIN |

**SAN ANTONIO WATER SYSTEM
INFRASTRUCTURE PLANNING DEPARTMENT
GIS MAPPING DIVISION**

SAWS UTILITY MAP DISCLAIMER:
This utility map is for reference only. The information may not represent what actually has been constructed. S.A.W.S. explicitly disclaims any representation of the accuracy of the information on this map. S.A.W.S. assumes no liability for any errors, omissions, or inaccuracies in the map regardless of how caused. Field verification should be done as necessary. S.A.W.S. utility map may not under any circumstances, be copied, reproduced, or published in any form or media, or transferred to another without the written permission of the San Antonio Water Systems (S.A.W.S.)

Mar 25, 2011

