



REVISIONS		Date
No.	Description	Dirn. Approved
A	SITE LAYOUT	TMJ VG

INFORMATION

Date: 07/14/2011
 Drawn by: TMJ
 Designed by: TMJ/VG
 Checked by: VG
 Scale: AS NOTED ABOVE
 Approved by: VG
 Map No:




San Antonio Water System

NACO STORAGE TANK
12-XXXX

PROPOSED SITE LAYOUT

LEGEND

⊗	VALVE	—	ELECTRICAL
□	WELL	—	FENCE
SL	SERVICE LEVEL	—	STORM SEWER
CSC	CONCRETE STEEL CYLINDER PIPE	—	GAS
gpm	GALLONS PER MINUTE	=====	SL9
M.G.	MILLION GALLON	=====	SL6
HSP	HIGH SERVICE LEVEL PUMP	=====	SL5A
BFV	BUTTERFLY VALVE	—	EXISTING STRUCTURES/EQUIPMENTS
◆ B1	GEOTECHNICAL TEST BORE	□	SHEET NO.

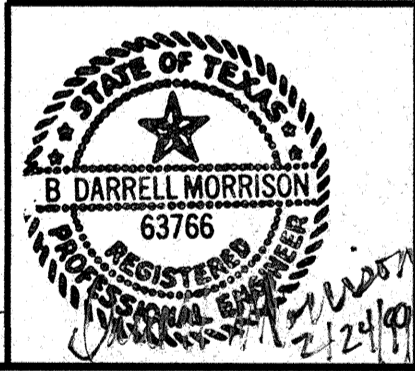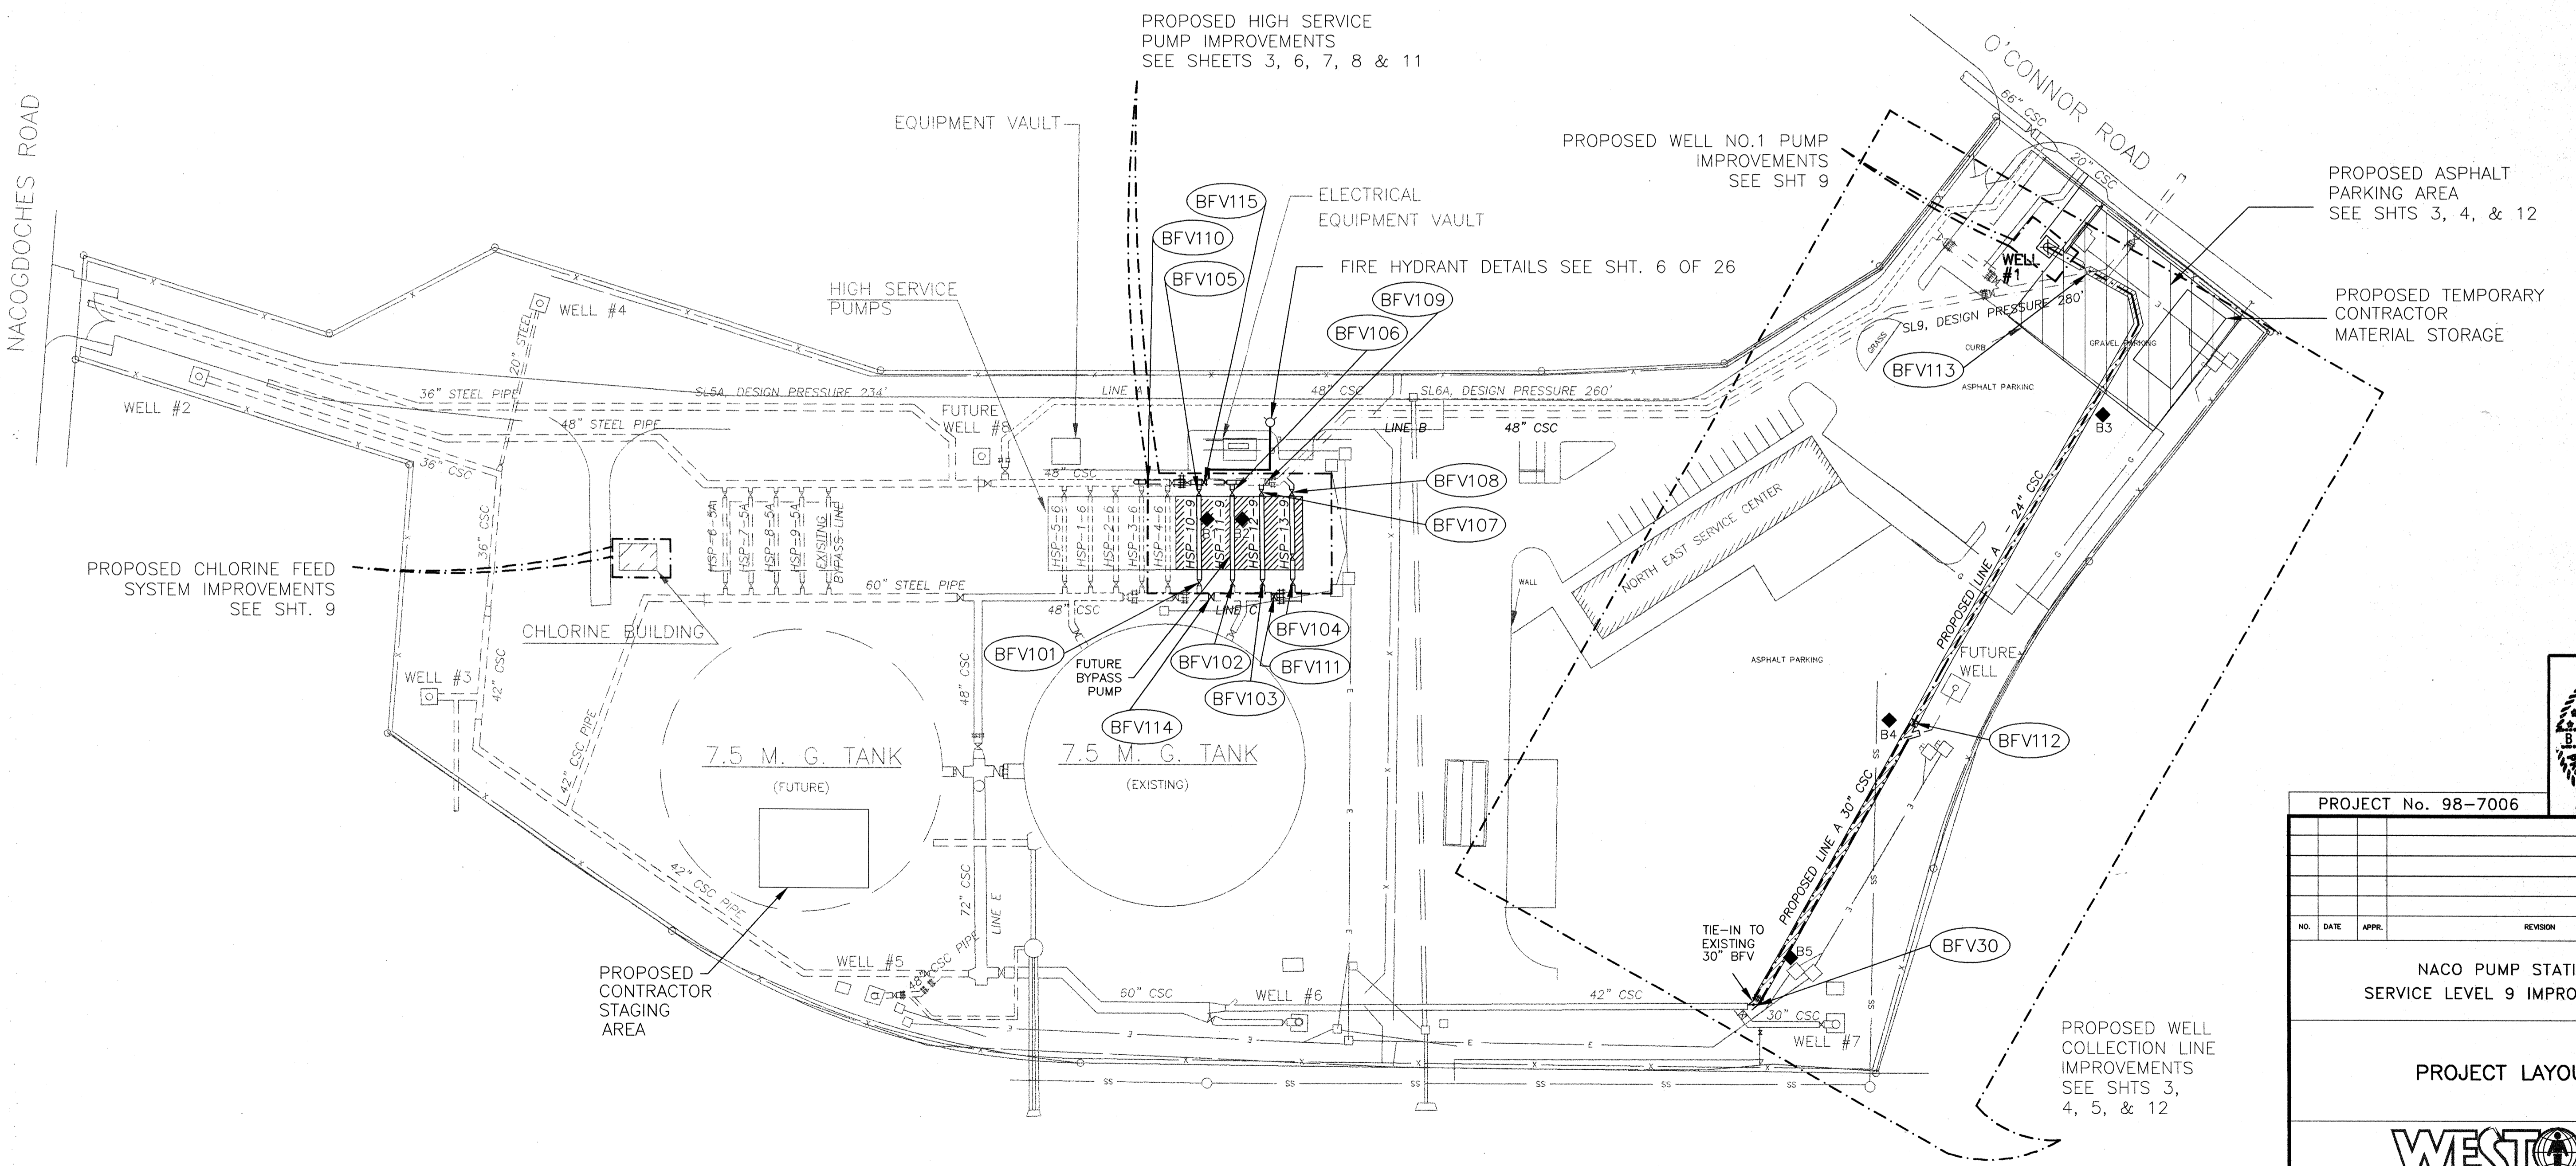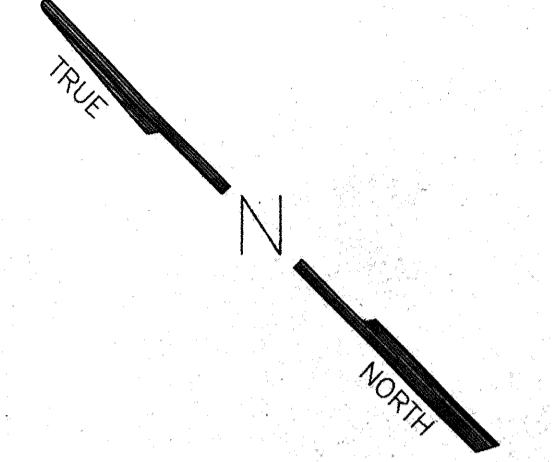

PROJECT No. 98-7006			
NO.	DATE	APPR.	REVISION
NACO PUMP STATION SERVICE LEVEL 9 IMPROVEMENTS			
PROJECT LAYOUT			
WESTON MANAGERS DESIGNERS/CONSULTANTS			
PROJECT ENGINEER:	ET	DRAWN BY:	LS
CHECKED BY:	DM	APPROVED:	DM
SCALE:	1"=50'	DATE:	MARCH 1999
		DWG. NO.:	S-001
		W.O. NO.:	10412-003-001
		SHEET	2 OF 26