
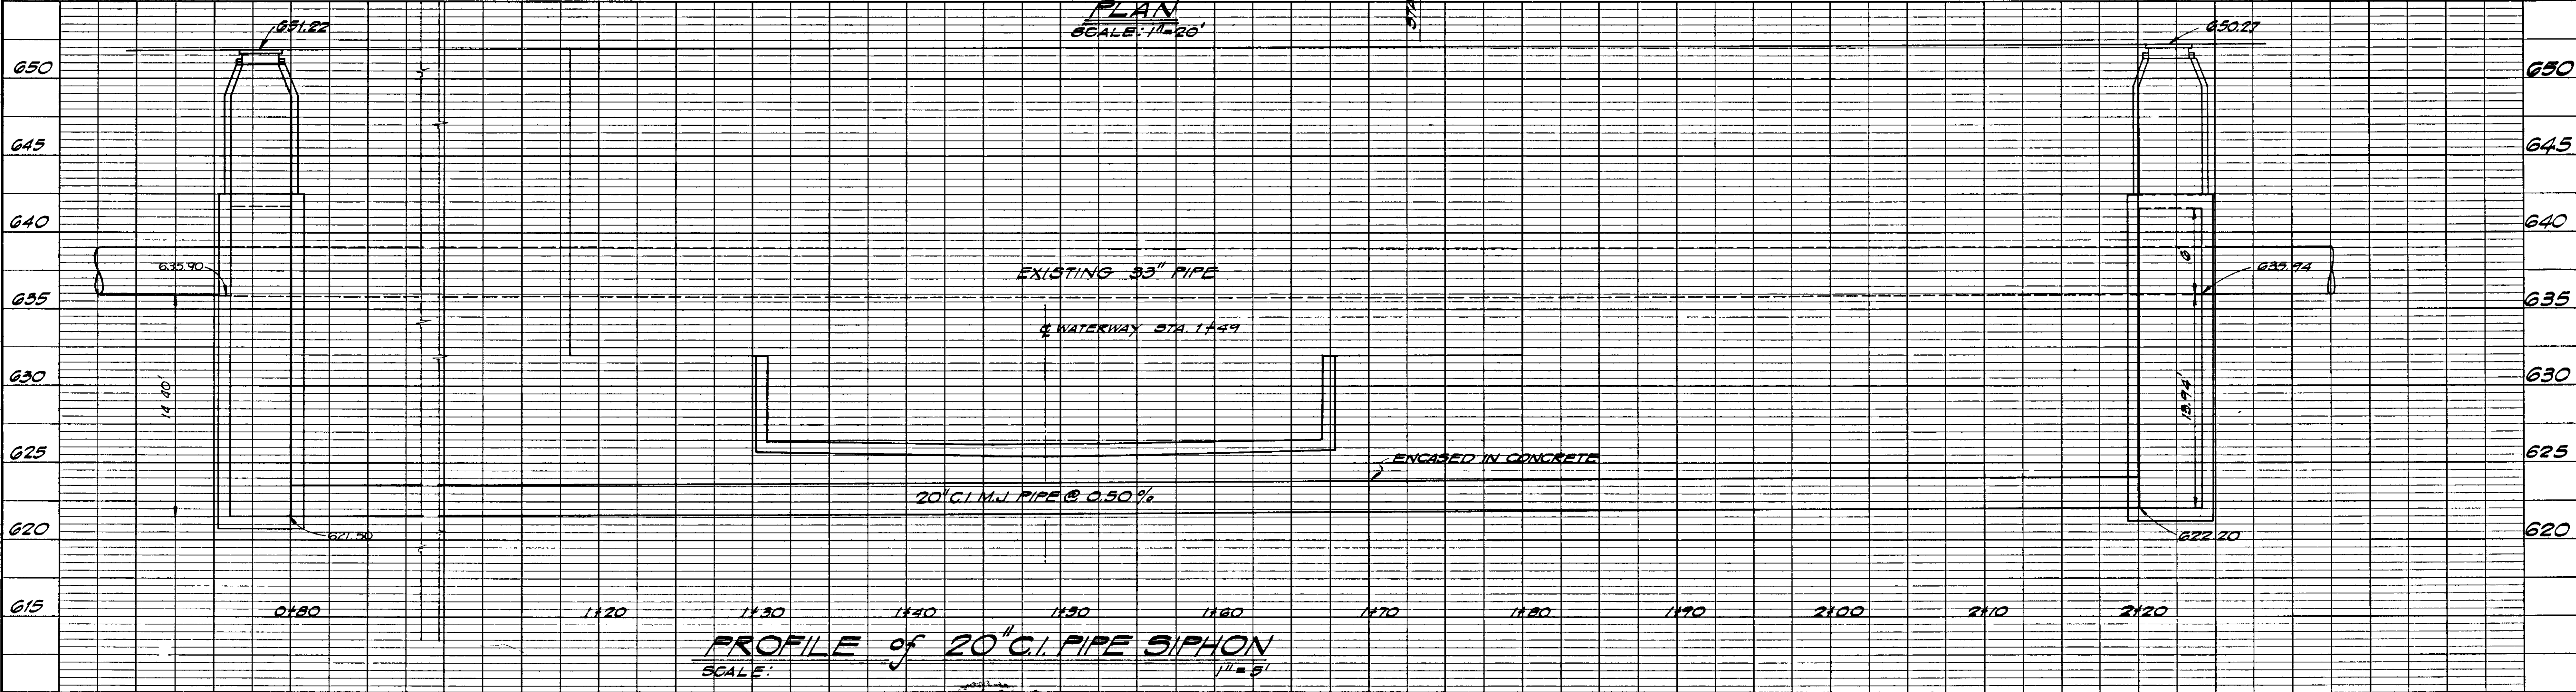


PLAN
 SURVEYED BY: _____ DATE: _____
 GRADES CHECKED BY: _____
 ALIGNMENT CHECKED BY: _____
 RT OF WAY CHECKED BY: _____
 NO. _____

PROFILE
 SURVEYED BY: _____ DATE: _____
 GRADES CHECKED BY: _____
 IN NOTED BY: _____
 STRUCTURE NOTATIONS CHECKED BY: _____
 NO. _____

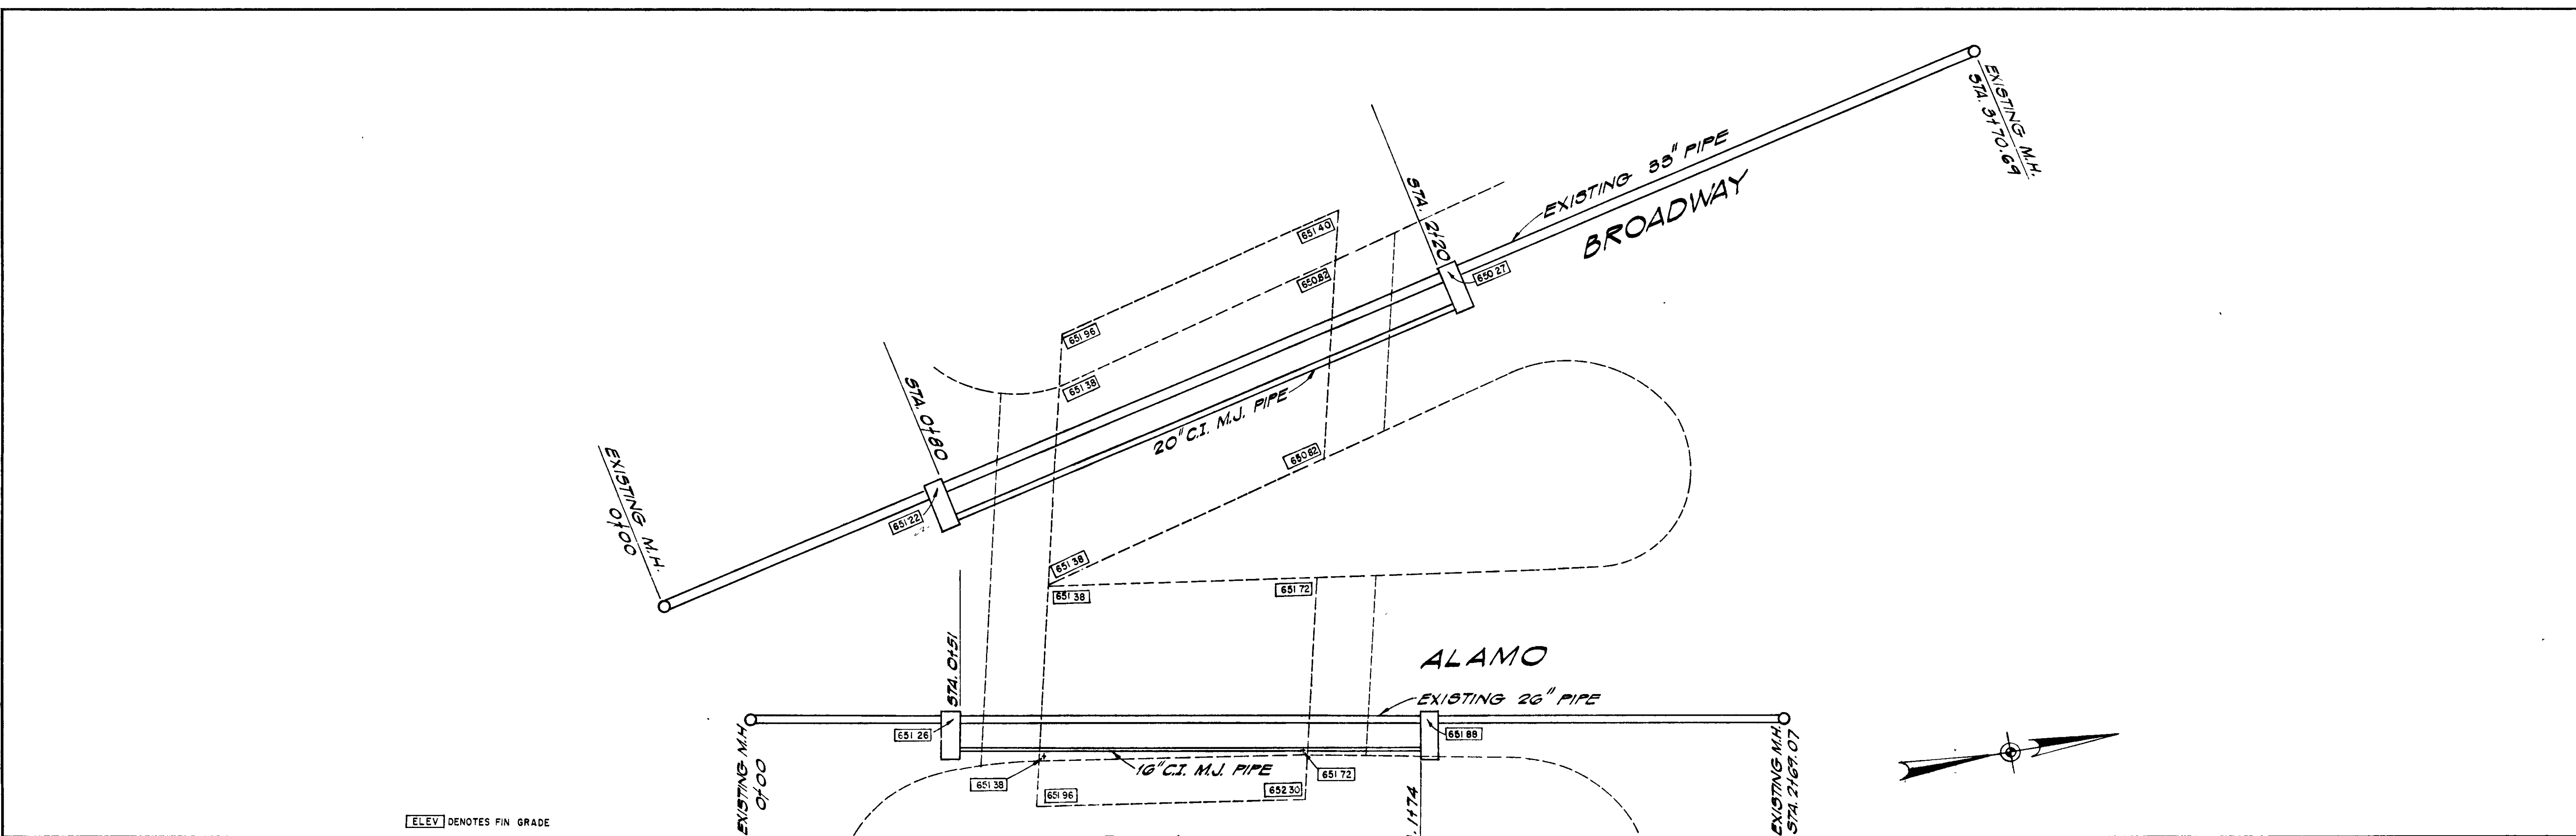

DRAWN BY: _____
 CHECKED BY: _____

HAGGARD, HANS & GROVES, INC.
 CONSULTING ENGINEERS
 SAN ANTONIO, TEXAS

URBAN RENEWAL AGENCY
 OF THE CITY OF SAN ANTONIO, TEXAS
 CIVIC CENTER PROJECT NO. 5
 TEX - R - 83

SAN ANTONIO RIVER EXTENSION
 SIPHON DETAILS
 BROADWAY BRIDGE

SHEET NO.
35
 OF 46 SHEETS

