




DESIGNED: KAB	B&V PROJECT NO.	177185
DETAILED: WPU	SAWS JOB NO.	12-8609-218
CHECKED: SOT		
APPROVED: SOT/JMH		
DATE: 01-24-14		
IF THIS BAR DOES NOT MEASURE 1" FROM DRAWING IS NOT TO FULL SCALE		


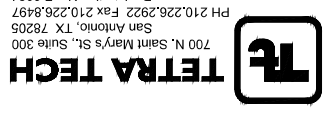


TETRA TECH
700 N. Saint Mary's St., Suite 300
San Antonio, TX 78205
PH 210.226.2922 Fax 210.226.8497
Registration No. F-3924



BLACK & VEATCH
Building a world of difference.
Black & Veatch Corporation
Registration No. F-258
San Antonio, Texas

NO.	BY	CHK	DATE	REVISIONS AND RECORD OF ISSUE
1	SOT	JMK	8/29/14	CONFORMED FOR CONSTRUCTION
2	AK	AK		

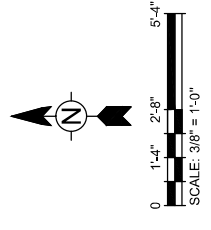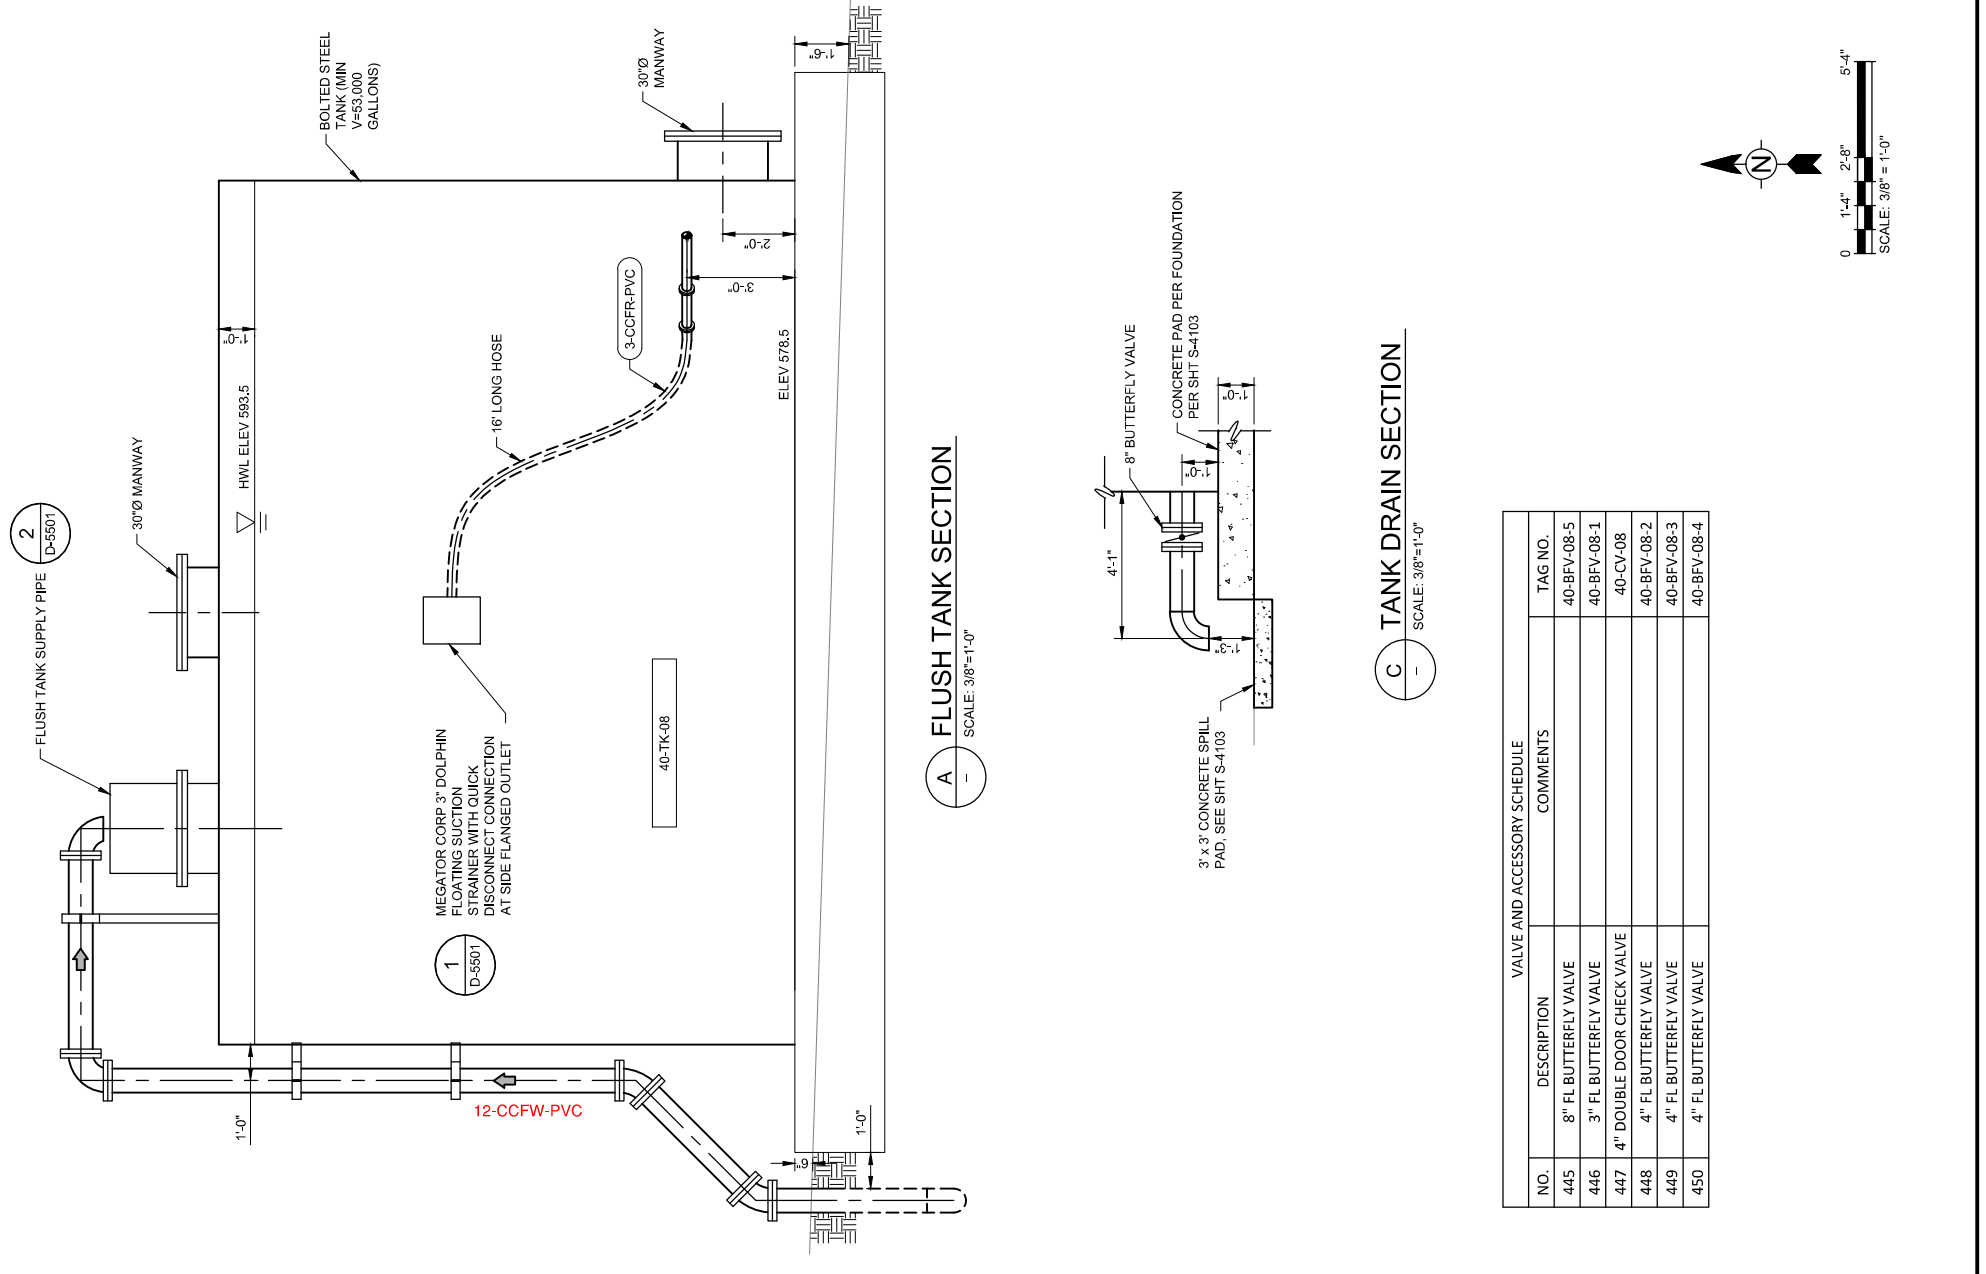

NO.	DESCRIPTION	TAG NO.	COMMENTS
445	8" FL BUTTERFLY VALVE	40-BFV-08-5	
446	3" FL BUTTERFLY VALVE	40-BFV-08-1	
447	4" DOUBLE DOOR CHECK VALVE	40-CV-08	
448	4" FL BUTTERFLY VALVE	40-BFV-08-2	
449	4" FL BUTTERFLY VALVE	40-BFV-08-3	
450	4" FL BUTTERFLY VALVE	40-BFV-08-4	

