


- 3H STANDARD
- 3B/3G BULK
- 3C-3F PALLETE

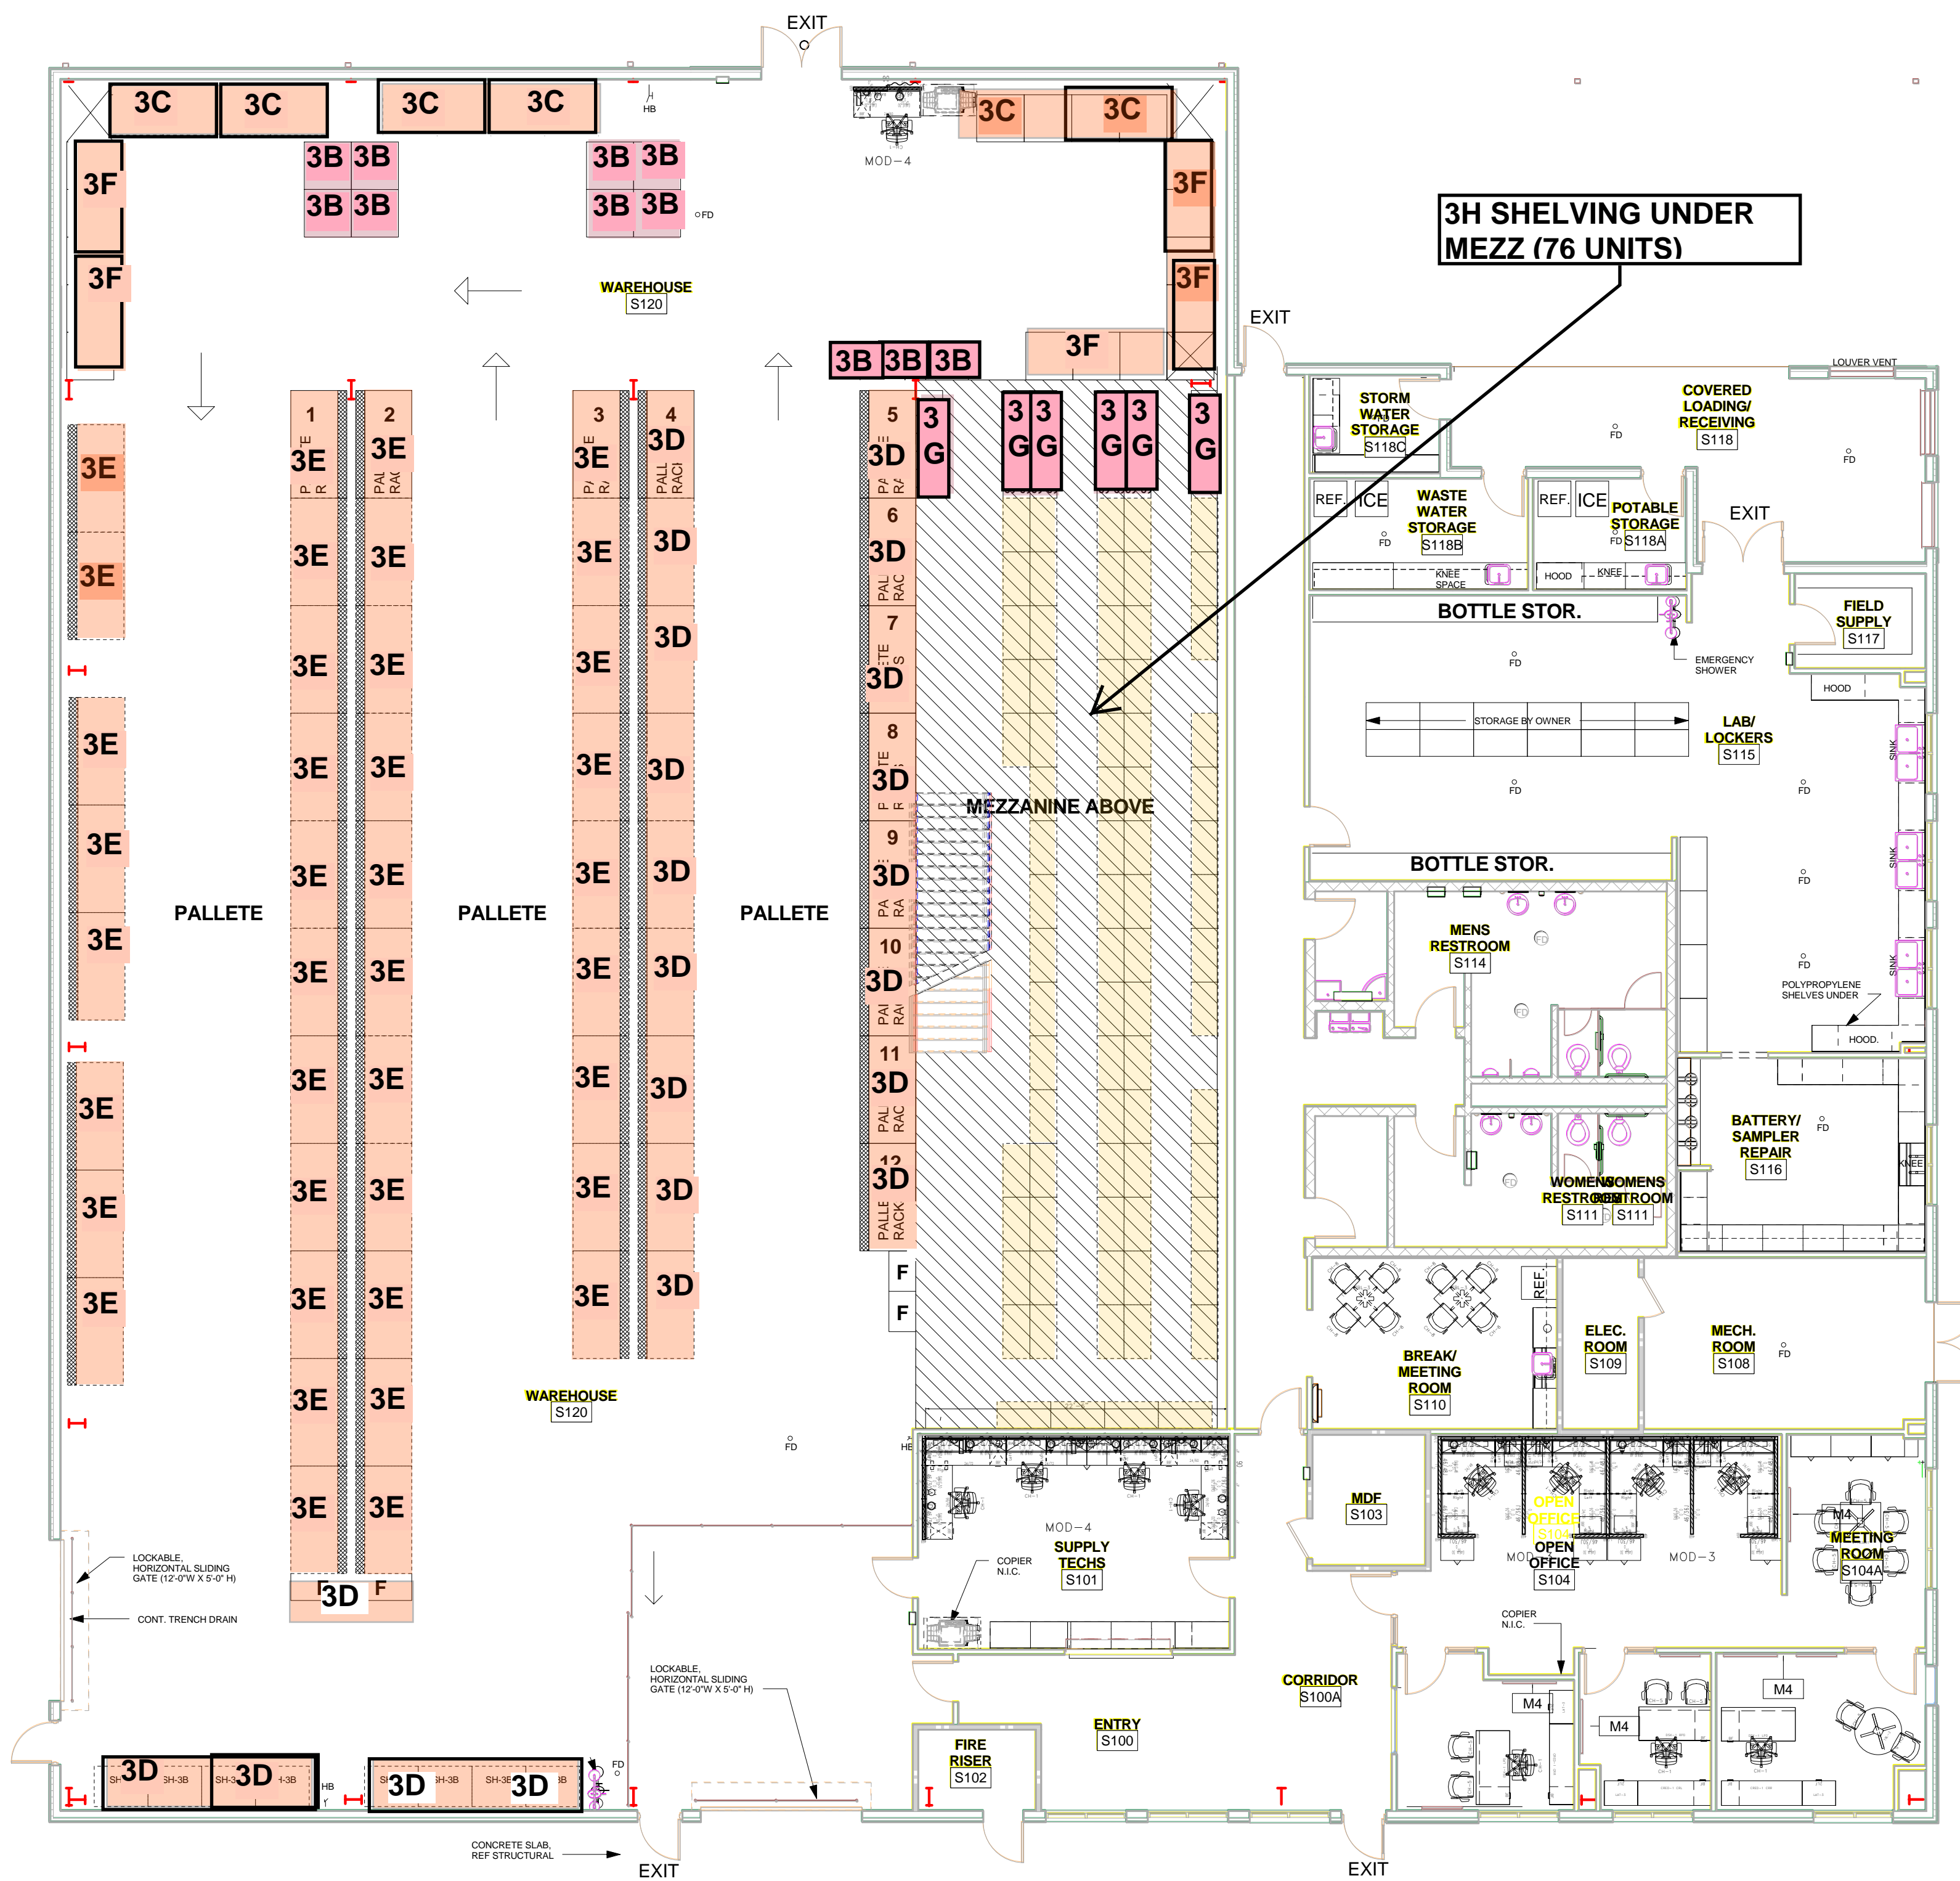

1 FURNITURE PLAN - SUPPLY BLDG LEVEL 1
1/8" = 1'-0"



DURAND-HOLLIS RUPE ARCHITECTS, INC.
14803 HUEBNER RD.
BUILDING 18
SAN ANTONIO, TEXAS 78230
PHONE: 210/308-0080
FAX: 210/697-3309
eMAIL: office@dhrarchitects.com

REVISED ISSUE DATES		
NO	ISSUE	DATE
3	ADDENDA #3	05.18.18



SAN ANTONIO WATER SYSTEM
ESOC SAWS - Phase 2
 3930 E. HOUSTON ST. SAN ANTONIO, TX 78219
CONSTRUCTION SET - ADDENDA #3



REFERENCE FURNITURE PLAN - SUPPLY LEVEL 1

PROJECT NO.: 17-006
ISSUE DATE: 03.23.2018
DRAWN BY: DHR STAFF
REVIEWED BY: Sam Poland
PROJECT ARCHITECT:

SHEET NO.:

FFE104