


DD-905-01  
 SHEET  
 1 OF 2

SAN ANTONIO WATER SYSTEM  
 SAN ANTONIO, TEXAS  
 PRESSURE REDUCING VALVE - LAYOUT DETAIL



APPROVED:  
 SEPTEMBER 2012

REVISED:

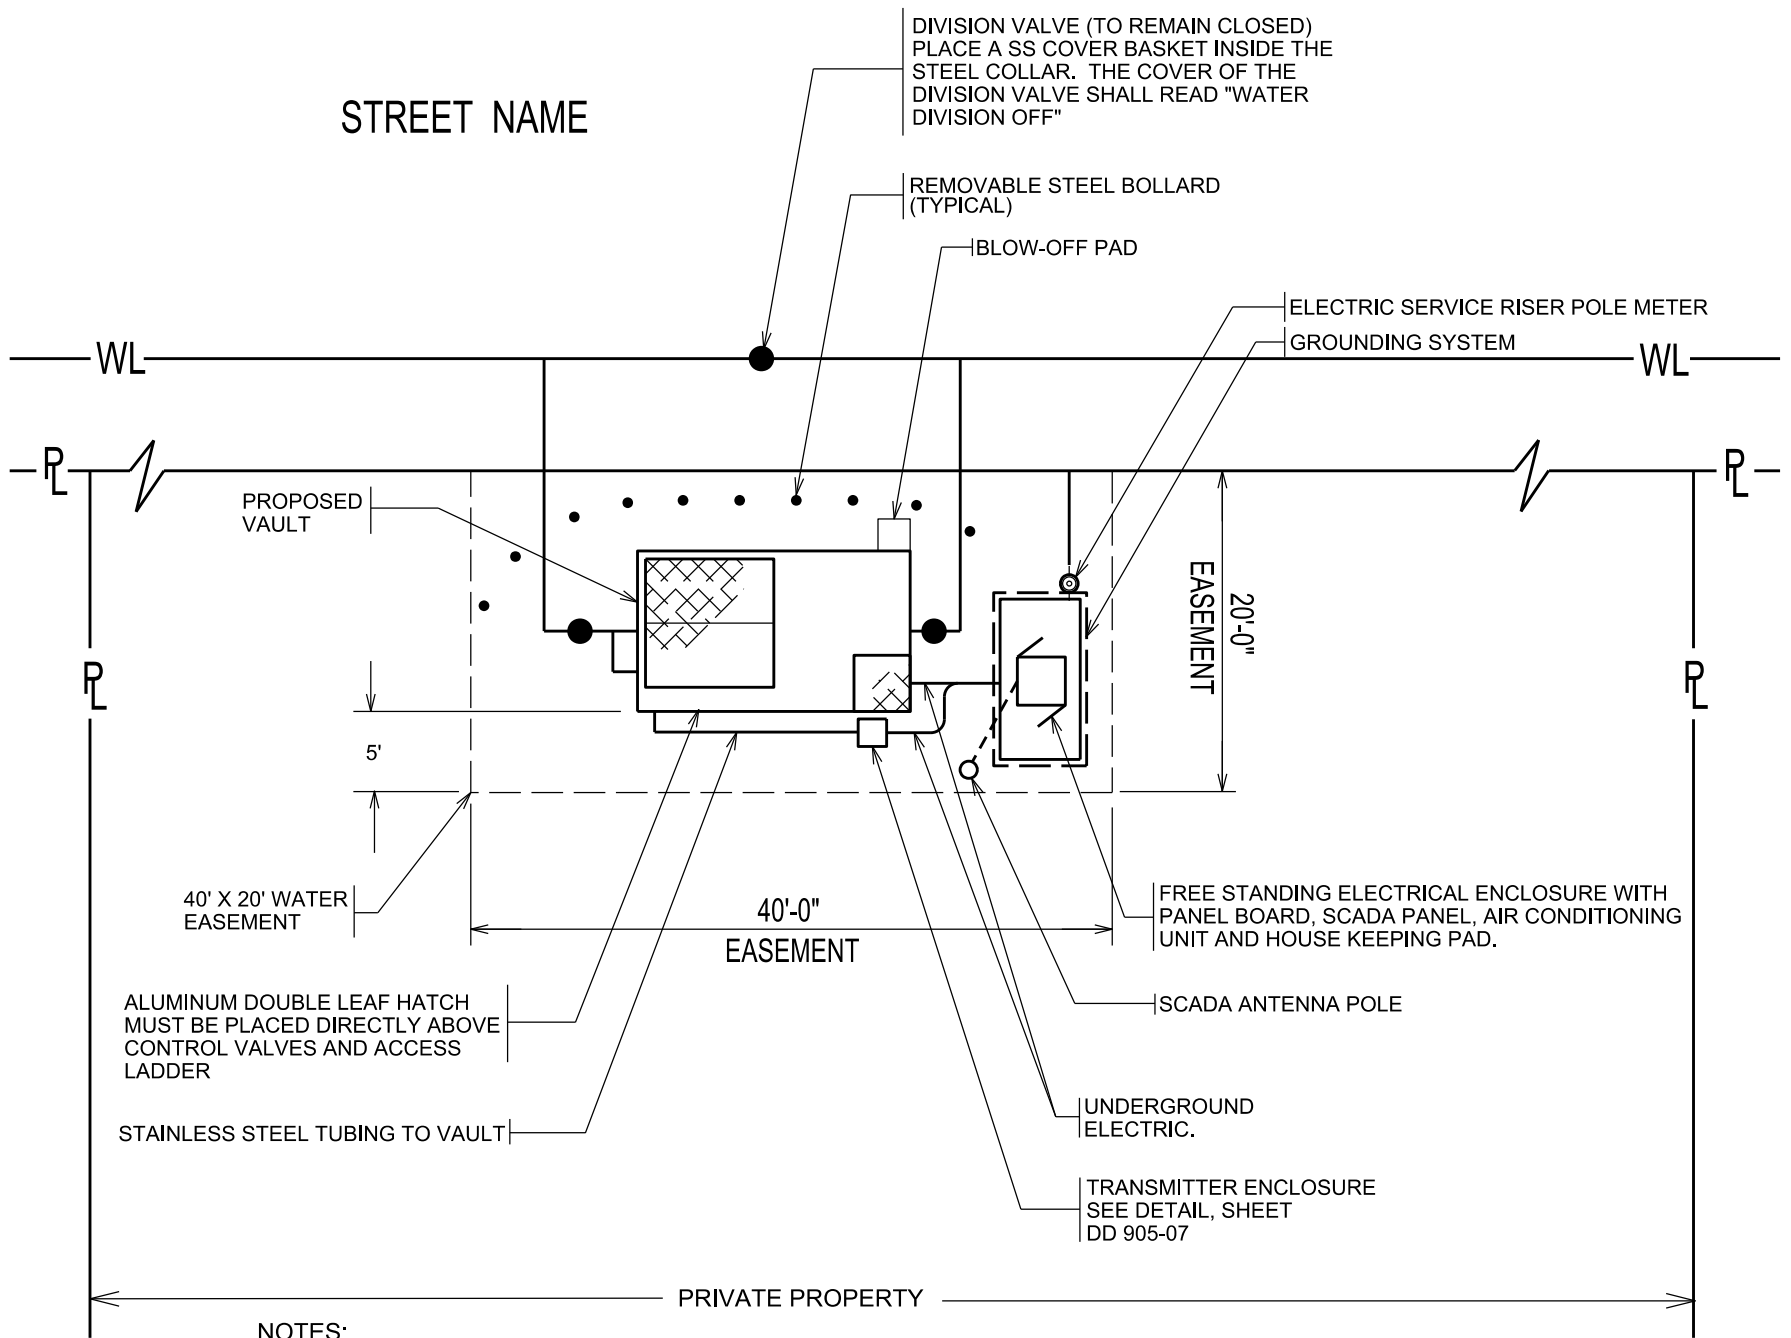

**NOTES:**

1. PERMANENT WATER EASEMENT TO BE PROVIDED BY DEVELOPER AT NO COST TO S.A.W.S.
2. TEMPORARY WATER EASEMENT TO BE PROVIDED BY DEVELOPER AT NO COST TO S.A.W.S.