


# Cibolo Creek Sewershed Flow Diversion

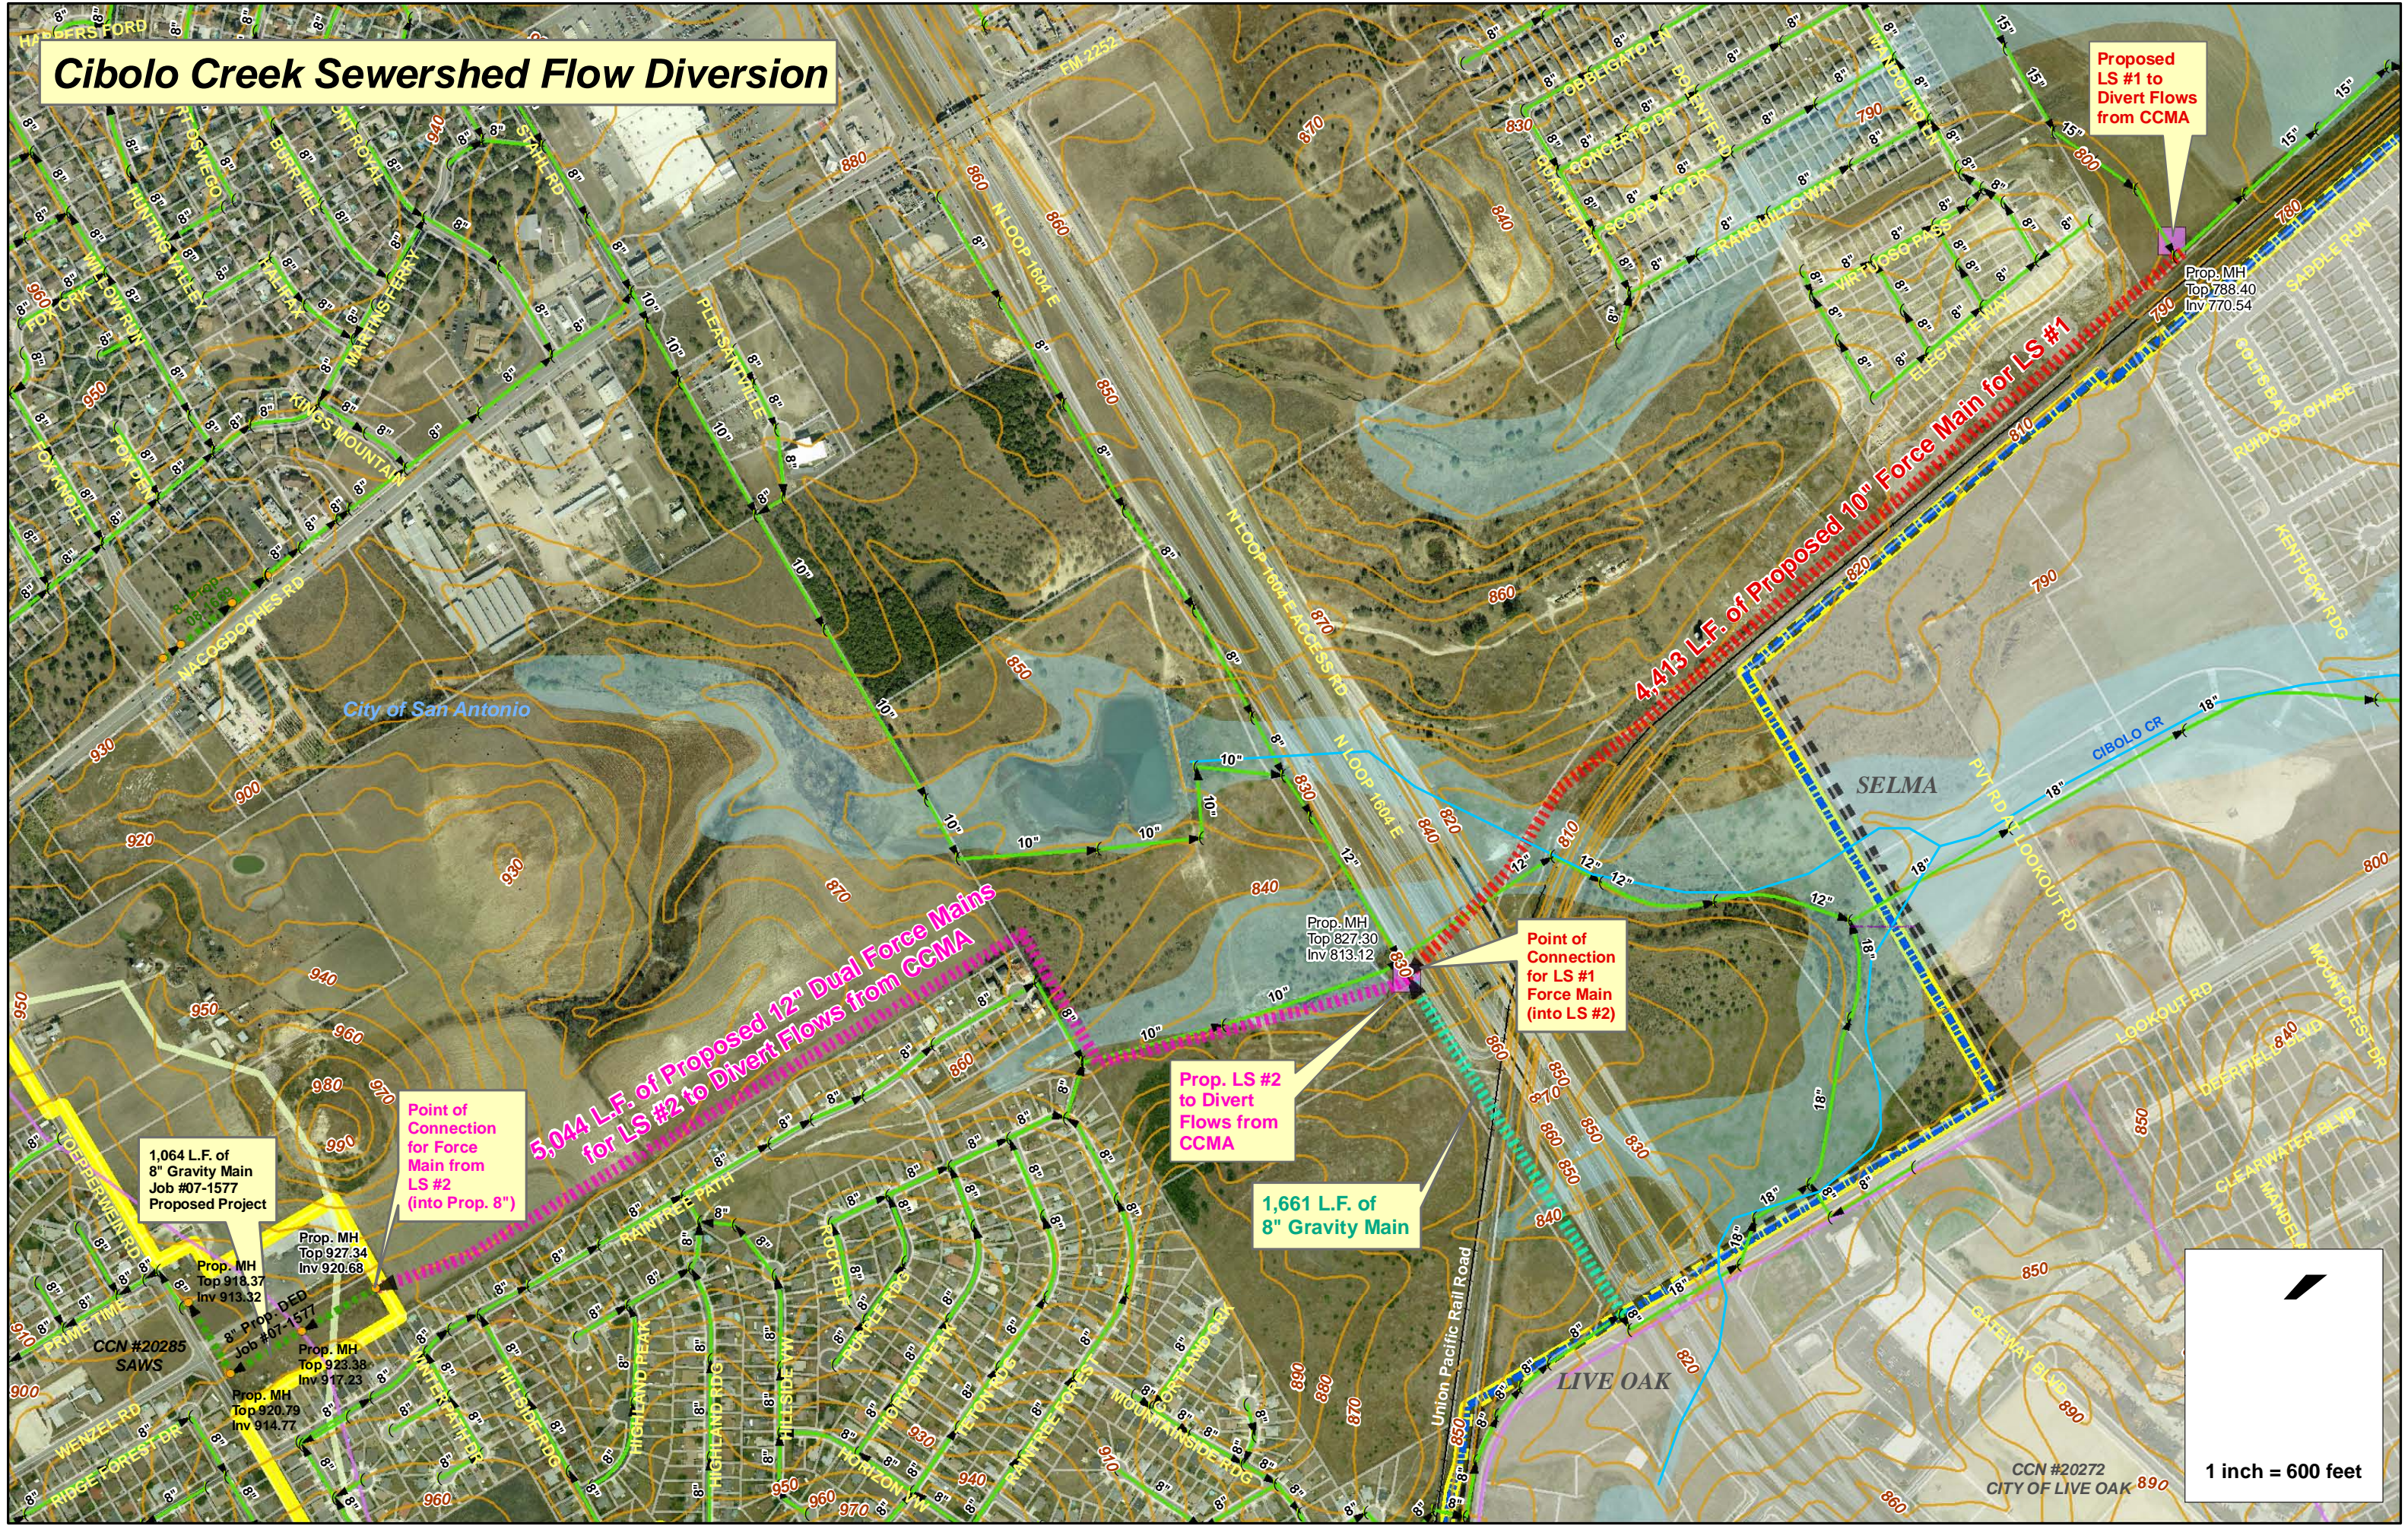

1 inch = 600 feet