




NOTE: Locations of Facilities are only approximate.

580,000

144,000

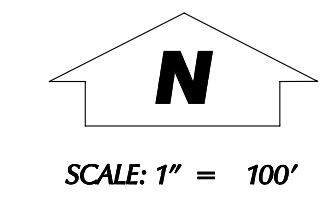

PLOTTED BY: C. HERNANDEZ

SAWS UTILITY MAP DISCLAIMER
 This utility map is for reference only. The information may not represent what actually has been constructed. SAWS explicitly disclaims any representation of the accuracy of the information on this map. SAWS assumes no liability for any errors, omissions, or inaccuracies in the map regardless of how caused. Field verification should be done as necessary.


SAN ANTONIO WATER SYSTEM
 INFRASTRUCTURE PLANNING DEPARTMENT
 GIS MAPPING DIVISION
 JULY 11, 2005





NOTE: Locations of Facilities are only approximate.

586,000
144,000

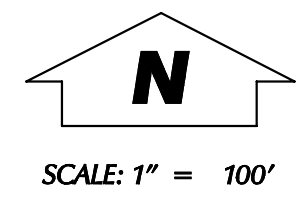


PLOTTED BY: Richard McWhirter

SAWS UTILITY MAP DISCLAIMER
 This utility map is for reference only. The information may not represent what actually has been constructed. SAWS explicitly disclaims any representation of the accuracy of the information on this map. SAWS assumes no liability for any errors, omissions, or inaccuracies in the map regardless of how caused. Field verification should be done as necessary.


SAN ANTONIO WATER SYSTEM
 INFRASTRUCTURE PLANNING DEPARTMENT
 GIS MAPPING DIVISION
 09 - MAY - 2005



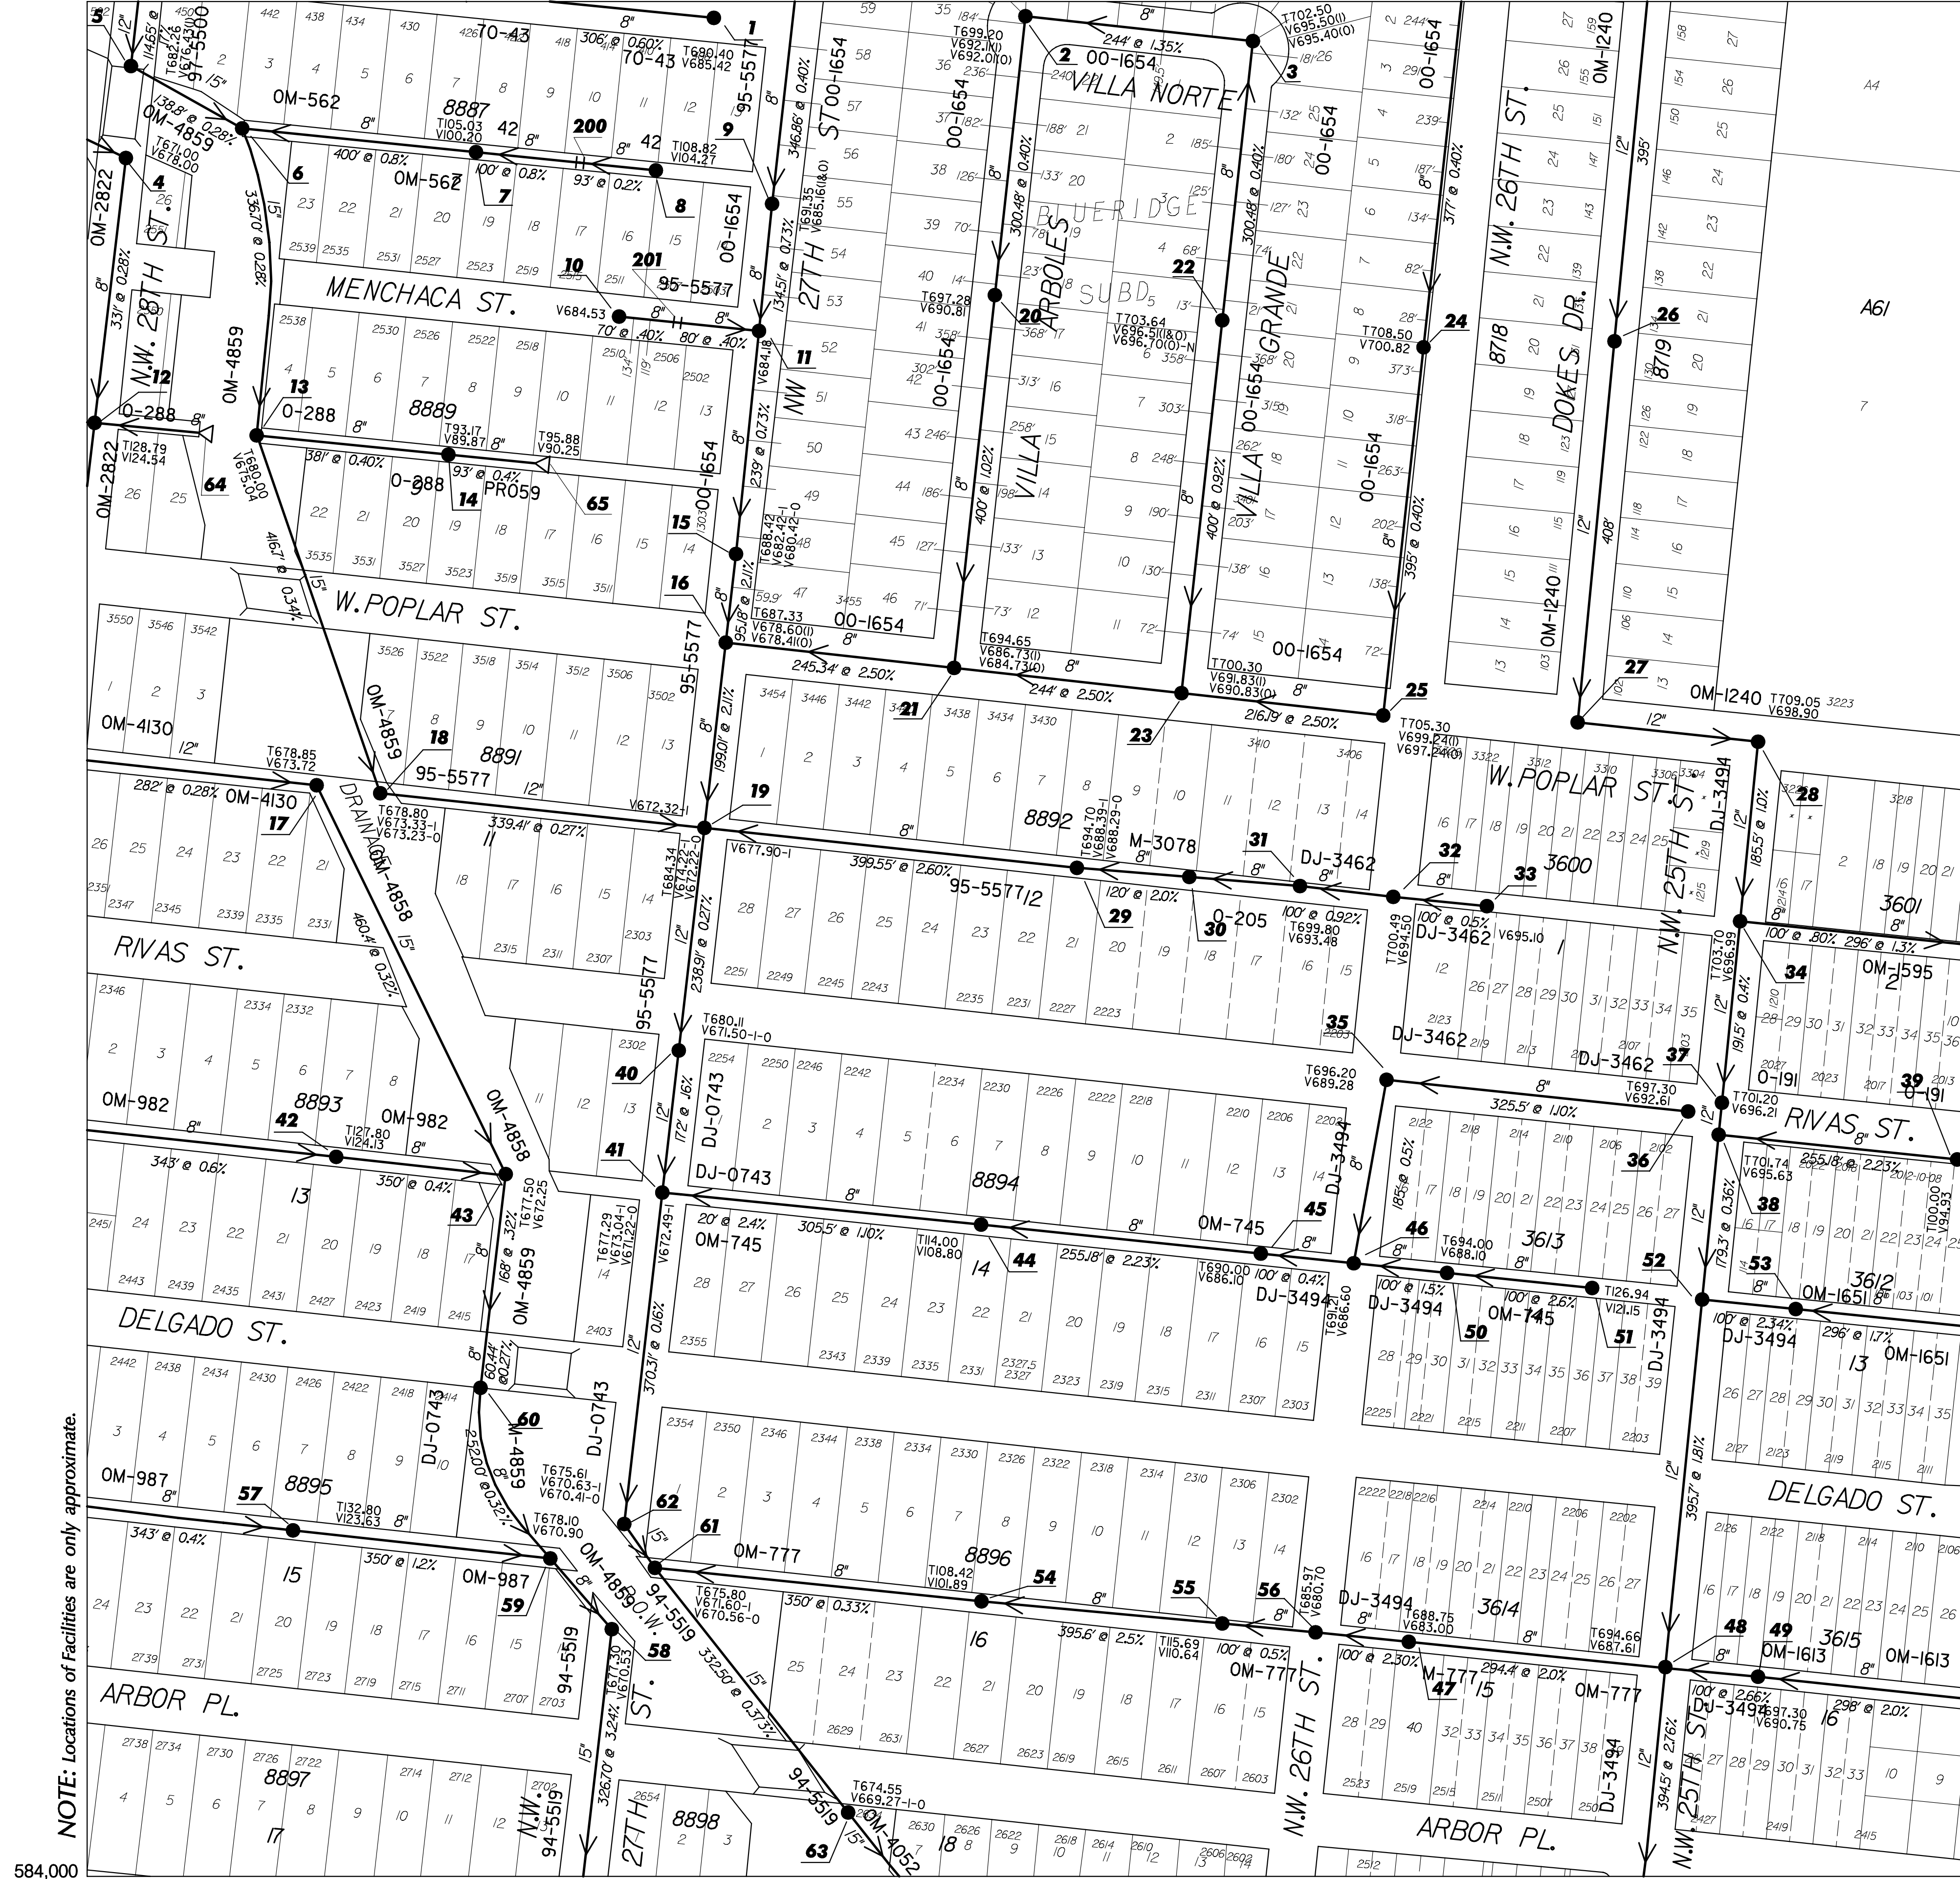

NOTE: Locations of Facilities are only approximate.

584,000

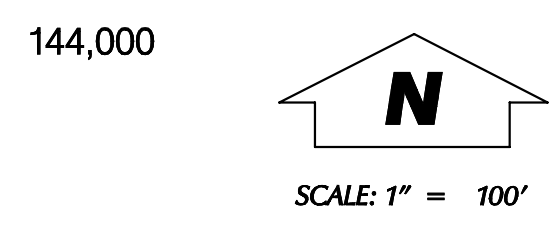

PLOTTED BY: Richard McWhirter

SAWS UTILITY MAP DISCLAIMER
 This utility map is for reference only. The information may not represent what actually has been constructed. SAWS explicitly disclaims any representation of the accuracy of the information on this map. SAWS assumes no liability for any errors, omissions, or inaccuracies in the map regardless of how caused. Field verification should be done as necessary.

SAN ANTONIO WATER SYSTEM
 INFRASTRUCTURE PLANNING DEPARTMENT
 GIS MAPPING DIVISION
 09 - MAY - 2005






NOTE: Locations of Facilities are only approximate.

582,000

144,000

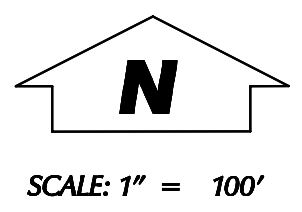

PLOTTED BY: C HERNANDEZ

S.A.W.S. UTILITY MAP DISCLAIMER
 This utility map is for reference only. The information may not represent what actually has been constructed. S.A.W.S. explicitly disclaims any representation of the accuracy of the information on this map. S.A.W.S. assumes no liability for any errors, omissions, or inaccuracies in the map regardless of how caused. Field verification should be done as necessary. S.A.W.S. prohibits the reproduction or sale of this document. This S.A.W.S. utility map may not under any circumstances, be copied, reproduced, or published in any form, or media, or transferred to another without the written permission of the San Antonio Water System (S.A.W.S.)

SAN ANTONIO WATER SYSTEM
 INFRASTRUCTURE PLANNING DEPARTMENT
 GIS MAPPING DIVISION
 13 - DECEMBER - 2007




144-582



NOTE: Locations of Facilities are only approximate.

586,000

142,000

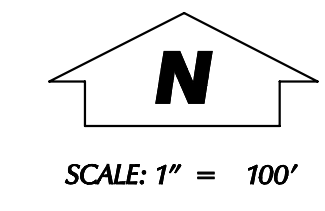

PLOTTED BY: Richard McWhirter

SAWS UTILITY MAP DISCLAIMER
 This utility map is for reference only. The information may not represent what actually has been constructed. SAWS explicitly disclaims any representation of the accuracy of the information on this map. SAWS assumes no liability for any errors, omissions, or inaccuracies in the map regardless of how caused. Field verification should be done as necessary.

SAN ANTONIO WATER SYSTEM
 INFRASTRUCTURE PLANNING DEPARTMENT
 GIS MAPPING DIVISION
 09 - MAY - 2005






NOTE: Locations of Facilities are only approximate.

584,000

142,000

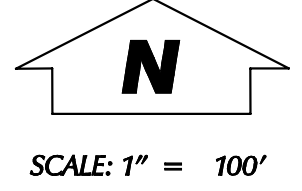


PLOTTED BY: C HERNANDEZ

S.A.W.S. UTILITY MAP DISCLAIMER
 This utility map is for reference only. The information may not represent what actually has been constructed. S.A.W.S. explicitly disclaims any representation of the accuracy of the information on this map. S.A.W.S. assumes no liability for any errors, omissions, or inaccuracies in the map regardless of how caused. Field verification should be done as necessary. S.A.W.S. prohibits the reproduction or sale of this document. This S.A.W.S. utility map may not under any circumstances, be copied, reproduced, or published in any form or media, or transferred to another without the written permission of the San Antonio Water System (S.A.W.S.)


SAN ANTONIO WATER SYSTEM
 INFRASTRUCTURE PLANNING DEPARTMENT
 GIS MAPPING DIVISION
 19 - SEPTEMBER - 2006



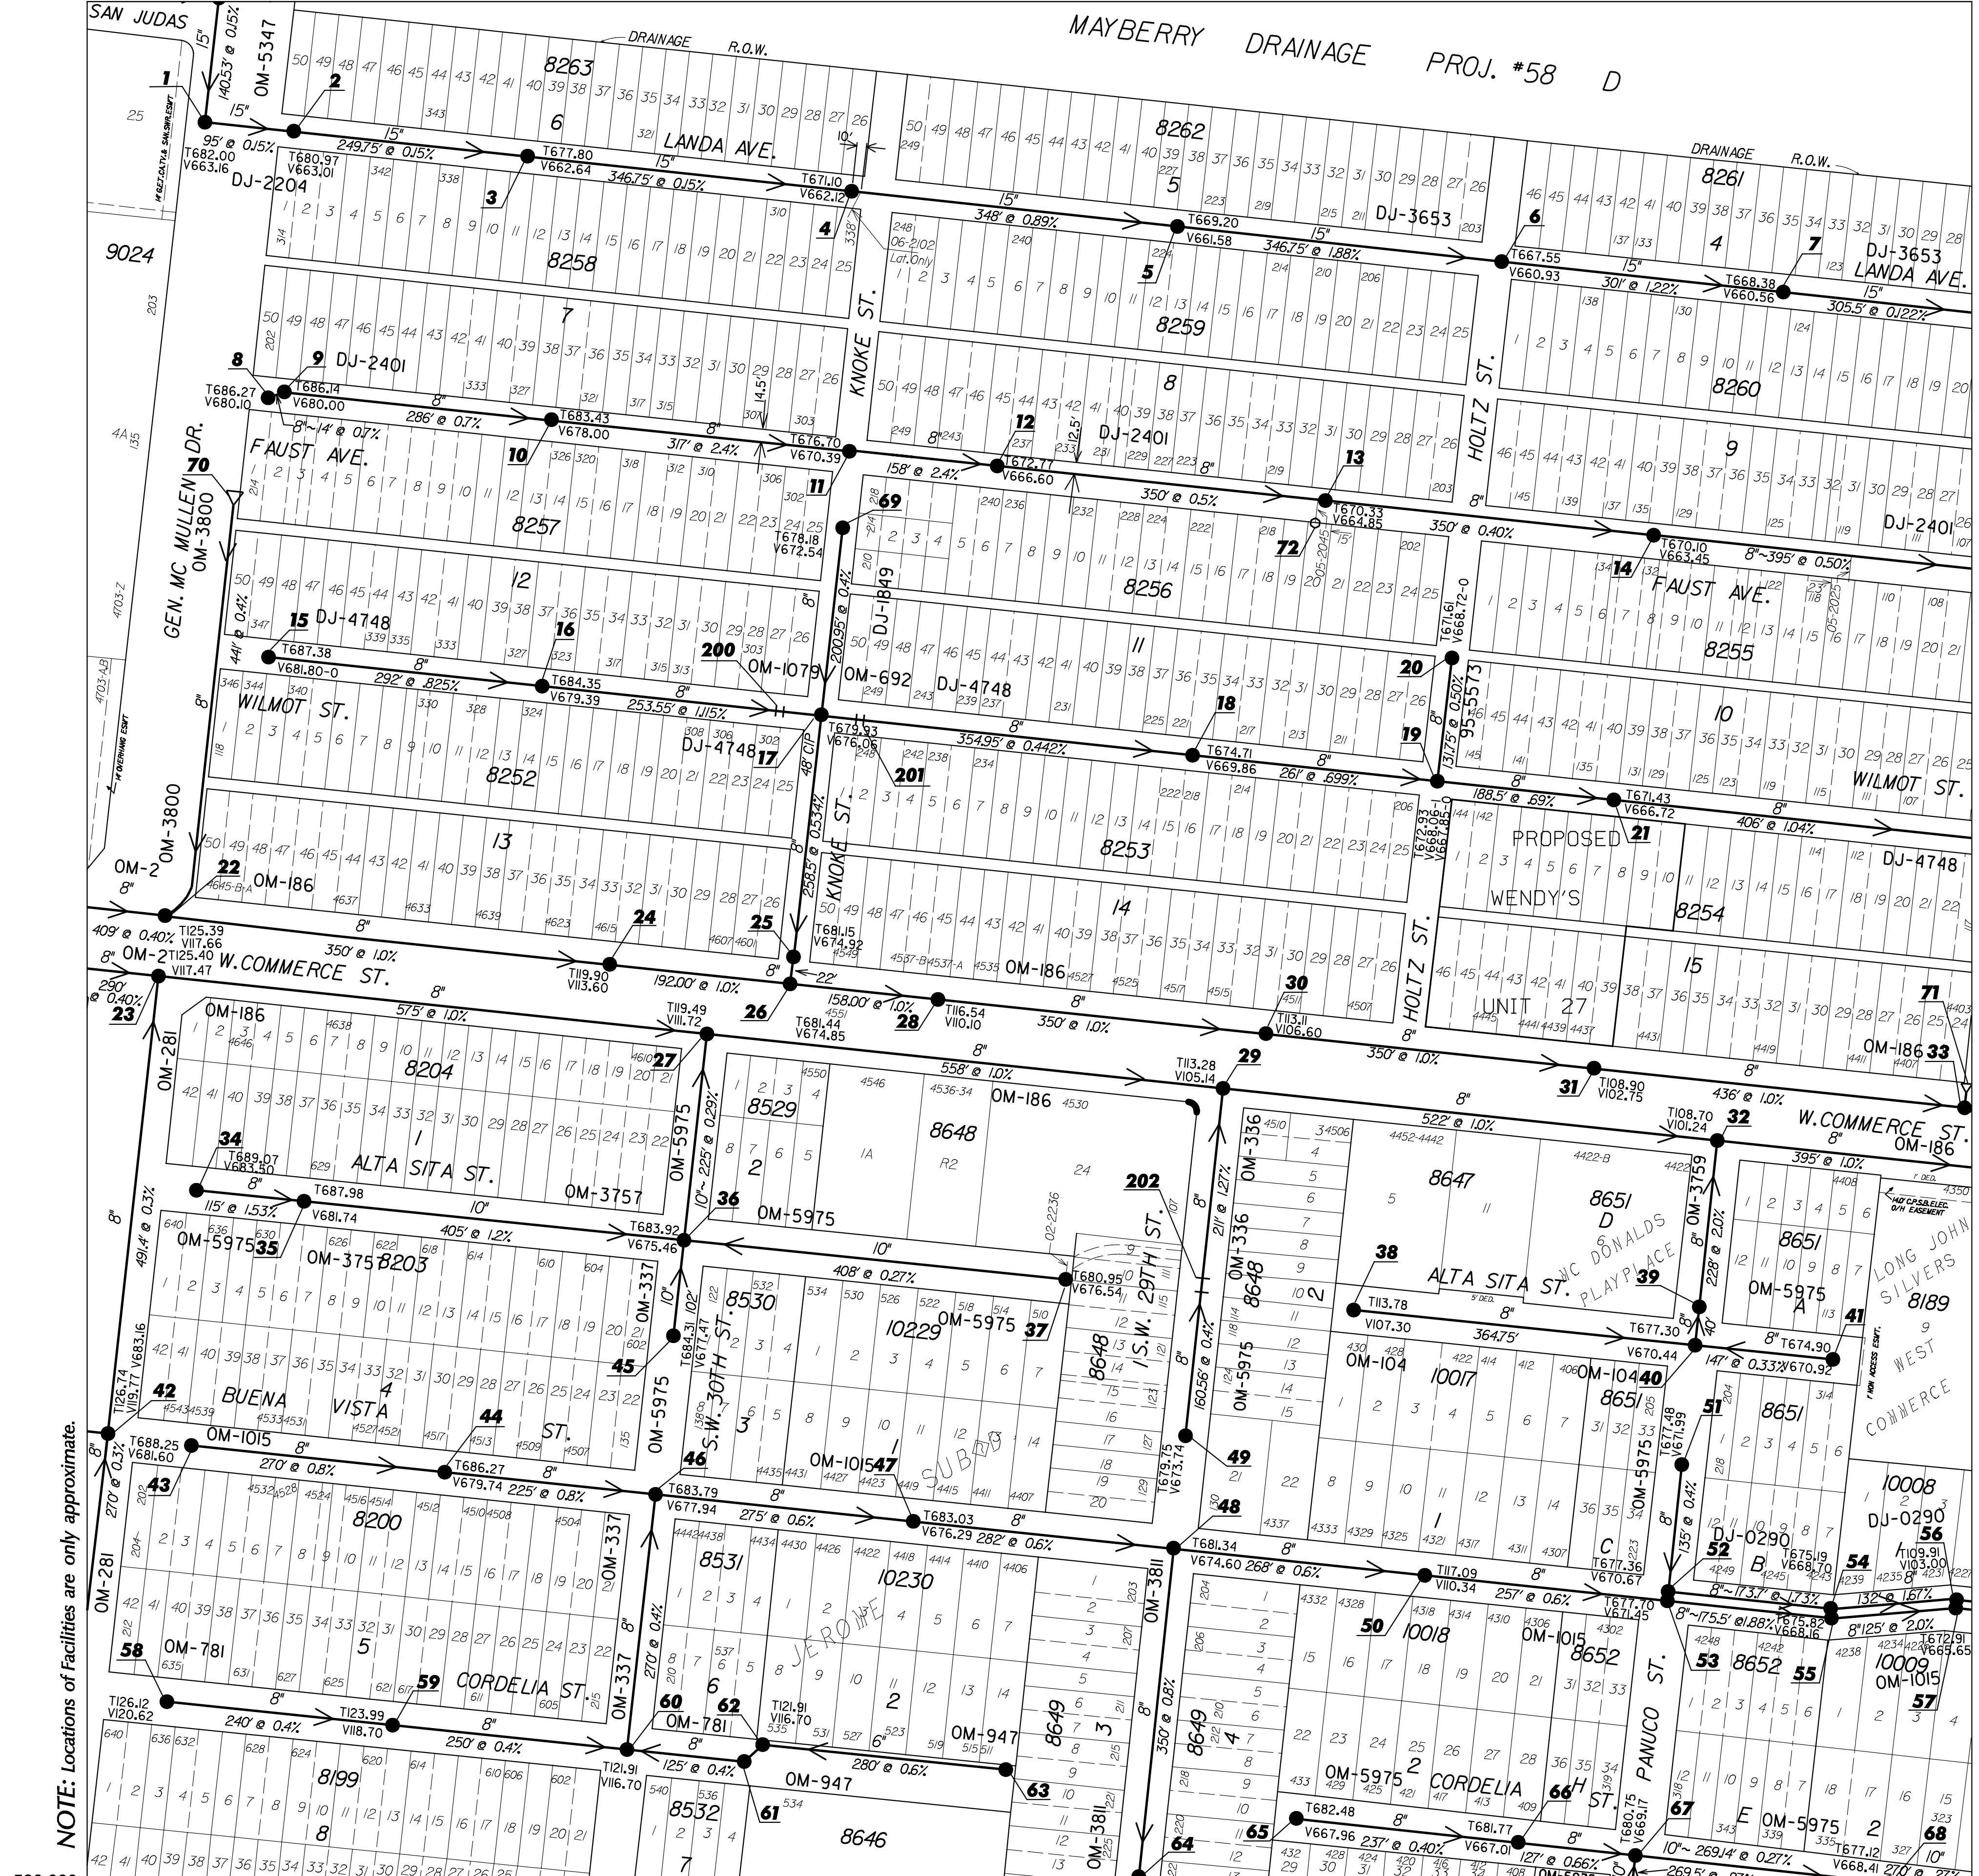

NOTE: Locations of Facilities are only approximate.

580,000
142,000

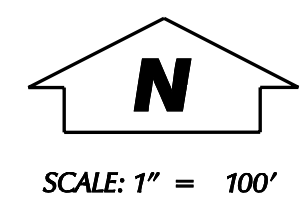

PLOTTED BY: Herman M. Garcia

SAWS UTILITY MAP DISCLAIMER
 This utility map is for reference only. The information may not represent what actually has been constructed. S.A.W.S. explicitly disclaims any representation of the accuracy of the information on this map. S.A.W.S. assumes no liability for any errors, omissions, or inaccuracies in the map regardless of how caused. Field verification should be done as necessary. S.A.W.S. prohibits the reproduction or sale of this document. This S.A.W.S. utility map may not under any circumstances, be copied, reproduced, or published in any form or media, or transferred to another without the written permission of the San Antonio Water System (S.A.W.S.)

SAN ANTONIO WATER SYSTEM
 INFRASTRUCTURE PLANNING DEPARTMENT
 GIS MAPPING DIVISION
 3 - DEC - 2007





GUS GARCIA MIDDLE
 9025
 12
 SCHOOL

BEXAR CREEK



SCALE: 1" = 100'

PLOTTED BY: C HERNANDEZ

S.A.W.S. UTILITY MAP DISCLAIMER
 This utility map is for reference only. The information may not represent what actually has been constructed. S.A.W.S. explicitly disclaims any representation of the accuracy of the information on this map. S.A.W.S. assumes no liability for any errors, omissions, or inaccuracies in the map regardless of how caused. Field verification should be done as necessary. S.A.W.S. prohibits the reproduction or sale of this document. This S.A.W.S. utility map may not under any circumstances, be copied, reproduced, or published in any form or media, or transferred to another without the written permission of the San Antonio Water System (S.A.W.S.)


SAN ANTONIO WATER SYSTEM
INFRASTRUCTURE PLANNING DEPARTMENT
GIS MAPPING DIVISION
 08 NOVEMBER - 2006





NOTE: Locations of Facilities are only approximate.

580,000
140,000

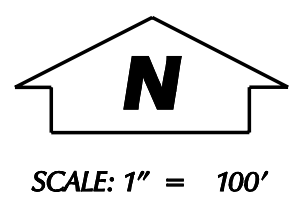


PLOTTED BY: Herman M. Garcia

SAWS UTILITY MAP DISCLAIMER
 This utility map is for reference only. The information may not represent what actually has been constructed. S.A.W.S. explicitly disclaims any representation of the accuracy of the information on this map. S.A.W.S. assumes no liability for any errors, omissions, or inaccuracies in the map regardless of how caused. Field verification should be done as necessary. S.A.W.S. prohibits the reproduction or sale of this document. This S.A.W.S. utility map may not under any circumstances, be copied, reproduced, or published in any form, or media, or transferred to another without the written permission of the San Antonio Water System (S.A.W.S.)

SAN ANTONIO WATER SYSTEM
 INFRASTRUCTURE PLANNING DEPARTMENT
 GIS MAPPING DIVISION
 22 - AUG - 2006



140-580

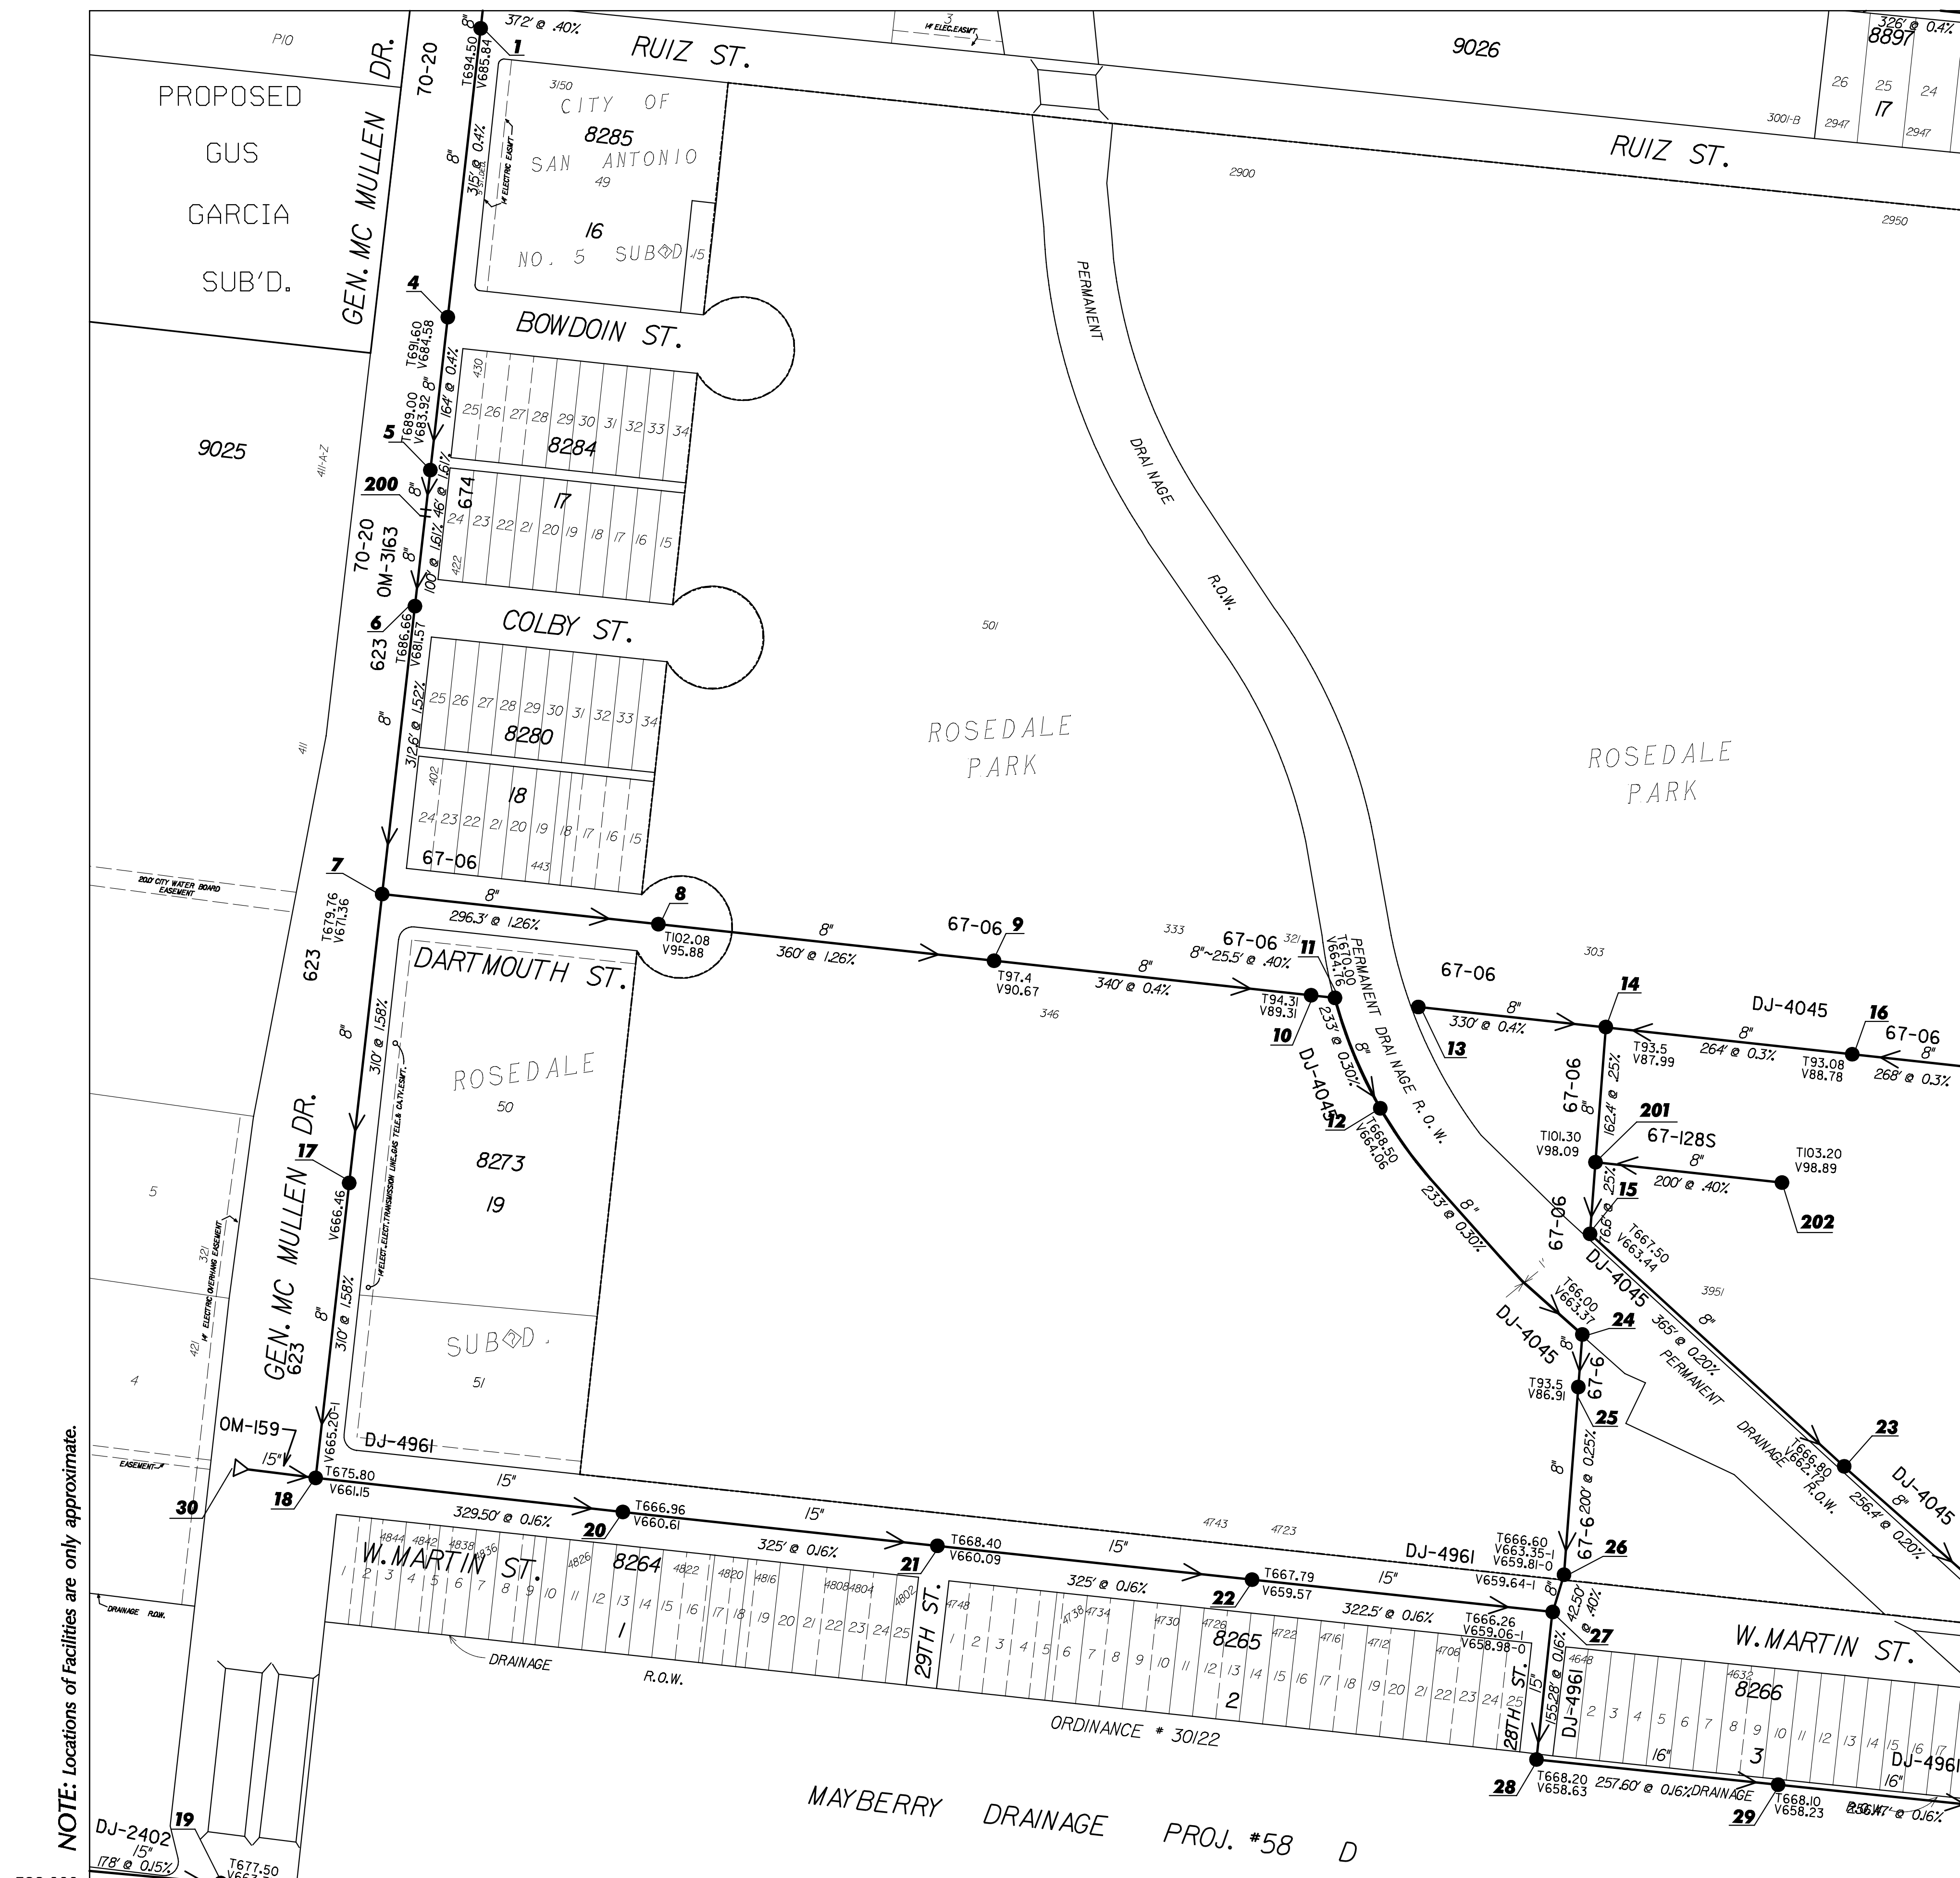

NOTE: Locations of Facilities are only approximate.

582,000
142,000
SCALE: 1" = 100'

PLOTTED BY: C HERNANDEZ

S.A.W.S. UTILITY MAP DISCLAIMER
 This utility map is for reference only. The information may not represent what actually has been constructed. S.A.W.S. explicitly disclaims any representation of the accuracy of the information on this map. S.A.W.S. assumes no liability for any errors, omissions, or inaccuracies in the map regardless of how caused. Field verification should be done as necessary. S.A.W.S. prohibits the reproduction or sale of this document. This S.A.W.S. utility map may not under any circumstances, be copied, reproduced, or published in any form, or media, or transferred to another without the written permission of the San Antonio Water System (S.A.W.S.)

SAN ANTONIO WATER SYSTEM
 INFRASTRUCTURE PLANNING DEPARTMENT
 GIS MAPPING DIVISION
 13 - DECEMBER - 2007






NOTE: Locations of Facilities are only approximate.

574,000

150,000

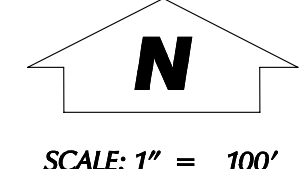

REVISED BY: D. Mendez

S.A.W.S. UTILITY MAP DISCLAIMER
 This utility map is for reference only. The information may not represent what actually has been constructed. S.A.W.S. explicitly disclaims any representation of the accuracy of the information on this map. S.A.W.S. assumes no liability for any errors, omissions, or inaccuracies in the map regardless of how caused. Field verification should be done as necessary. S.A.W.S. prohibits the reproduction or sale of this document. This S.A.W.S. utility map may not under any circumstances, be copied, reproduced, or published in any form or media, or transferred to another without the written permission of the San Antonio Water System (S.A.W.S.)

SAN ANTONIO WATER SYSTEM
 INFRASTRUCTURE PLANNING DEPARTMENT
 GIS MAPPING DIVISION
 27 - JAN - 06





NOTE: Locations of Facilities are only approximate.

578,000

148,000



SCALE: 1" = 100'


PLOTTED BY: C HERNANDEZ

S.A.W.S. UTILITY MAP DISCLAIMER
 This utility map is for reference only. The information may not represent what actually has been constructed. S.A.W.S. explicitly disclaims any representation of the accuracy of the information on this map. S.A.W.S. assumes no liability for any errors, omissions, or inaccuracies in the map regardless of how caused. Field verification should be done as necessary. S.A.W.S. prohibits the reproduction or sale of this document. This S.A.W.S. utility map may not under any circumstances, be copied, reproduced, or published in any form or media, or transferred to another without the written permission of the San Antonio Water System (S.A.W.S.)

SAN ANTONIO WATER SYSTEM
 INFRASTRUCTURE PLANNING DEPARTMENT
 GIS MAPPING DIVISION
 05 - DECEMBER - 2006




148 - 578

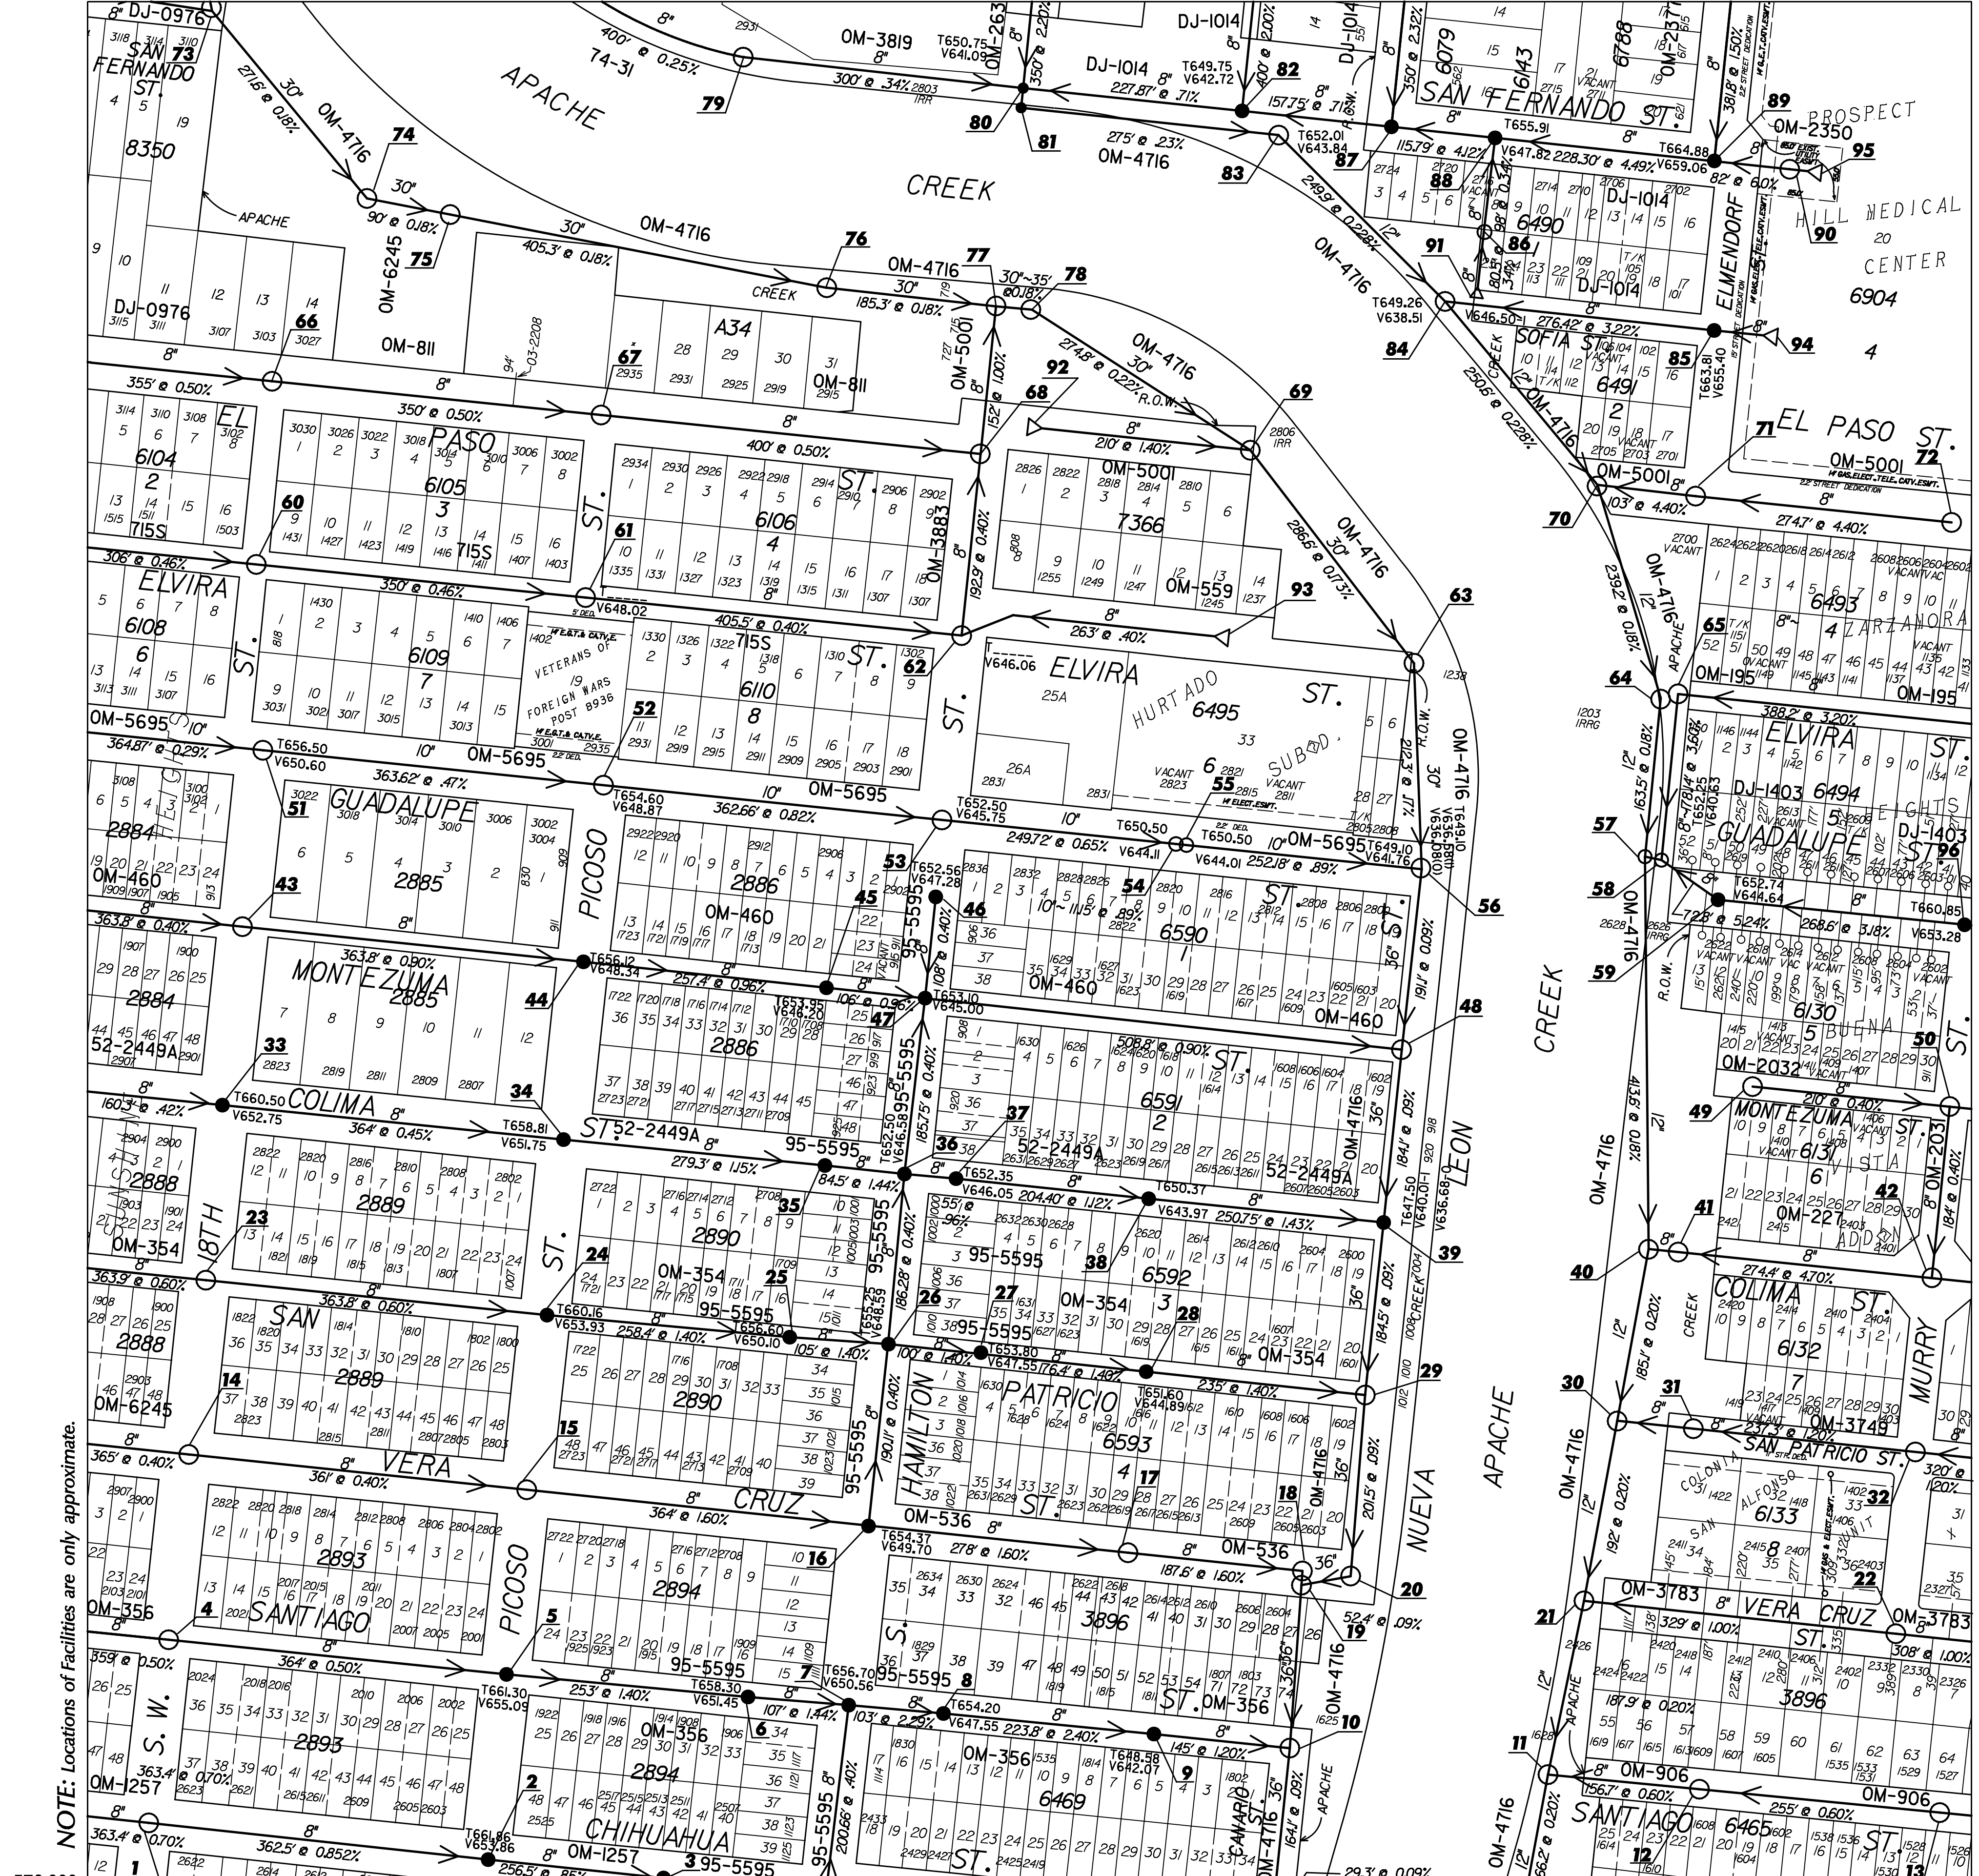

NOTE: Locations of Facilities are only approximate.

576,000

148,000

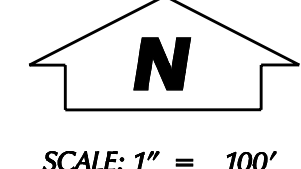

SCALE: 1" = 100'

PLOTTED BY: C HERNANDEZ

S.A.W.S. UTILITY MAP DISCLAIMER
 This utility map is for reference only. The information may not represent what actually has been constructed. S.A.W.S. explicitly disclaims any representation of the accuracy of the information on this map. S.A.W.S. assumes no liability for any errors, omissions, or inaccuracies in the map regardless of how caused. Field verification should be done as necessary. S.A.W.S. prohibits the reproduction or sale of this document. This S.A.W.S. utility map may not under any circumstances, be copied, reproduced, or published in any form or media, or transferred to another without the written permission of the San Antonio Water System (S.A.W.S.).


SAN ANTONIO WATER SYSTEM
 INFRASTRUCTURE PLANNING DEPARTMENT
 GIS MAPPING DIVISION
 05 - DECEMBER - 2006





574,000

148,000

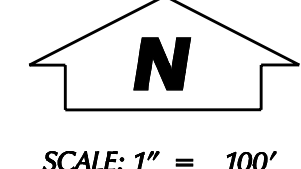


SCALE: 1" = 100'

PLOTTED BY: C HERNANDEZ

S.A.W.S. UTILITY MAP DISCLAIMER
 This utility map is for reference only. The information may not represent what actually has been constructed. S.A.W.S. explicitly disclaims any representation of the accuracy of the information on this map. S.A.W.S. assumes no liability for any errors, omissions, or inaccuracies in the map regardless of how caused. Field verification should be done as necessary. S.A.W.S. prohibits the reproduction or sale of this document. This S.A.W.S. utility map may not under any circumstances, be copied, reproduced, or published in any form or media, or transferred to another without the written permission of the San Antonio Water System (S.A.W.S.).

SAN ANTONIO WATER SYSTEM
 INFRASTRUCTURE PLANNING DEPARTMENT
 GIS MAPPING DIVISION
 05 - DECEMBER - 2006

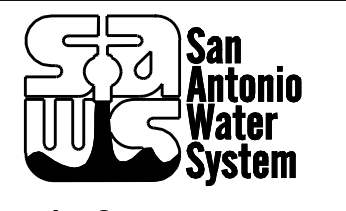




NOTE: Locations of Facilities are only approximate.

582,000

146,000

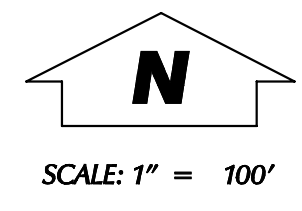

PLOTTED BY: Richard McWhirter

SAWS UTILITY MAP DISCLAIMER
 This utility map is for reference only. The information may not represent what actually has been constructed. SAWS explicitly disclaims any representation of the accuracy of the information on this map. SAWS assumes no liability for any errors, omissions, or inaccuracies in the map regardless of how caused. Field verification should be done as necessary.


SAN ANTONIO WATER SYSTEM
 INFRASTRUCTURE PLANNING DEPARTMENT
 GIS MAPPING DIVISION
 09 - MAY - 2005





580,000

146,000

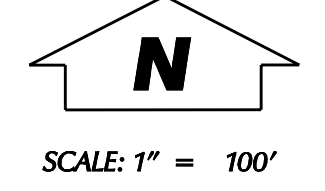


PLOTTED BY: C HERNANDEZ

S.A.W.S. UTILITY MAP DISCLAIMER
 This utility map is for reference only. The information may not represent what actually has been constructed. S.A.W.S. explicitly disclaims any representation of the accuracy of the information on this map. S.A.W.S. assumes no liability for any errors, omissions, or inaccuracies in the map regardless of how caused. Field verification should be done as necessary. S.A.W.S. prohibits the reproduction or sale of this document. This S.A.W.S. utility map may not under any circumstances, be copied, reproduced, or published in any form or media, or transferred to another without the written permission of the San Antonio Water System (S.A.W.S.)


SAN ANTONIO WATER SYSTEM
 INFRASTRUCTURE PLANNING DEPARTMENT
 GIS MAPPING DIVISION
 10 NOVEMBER - 2006



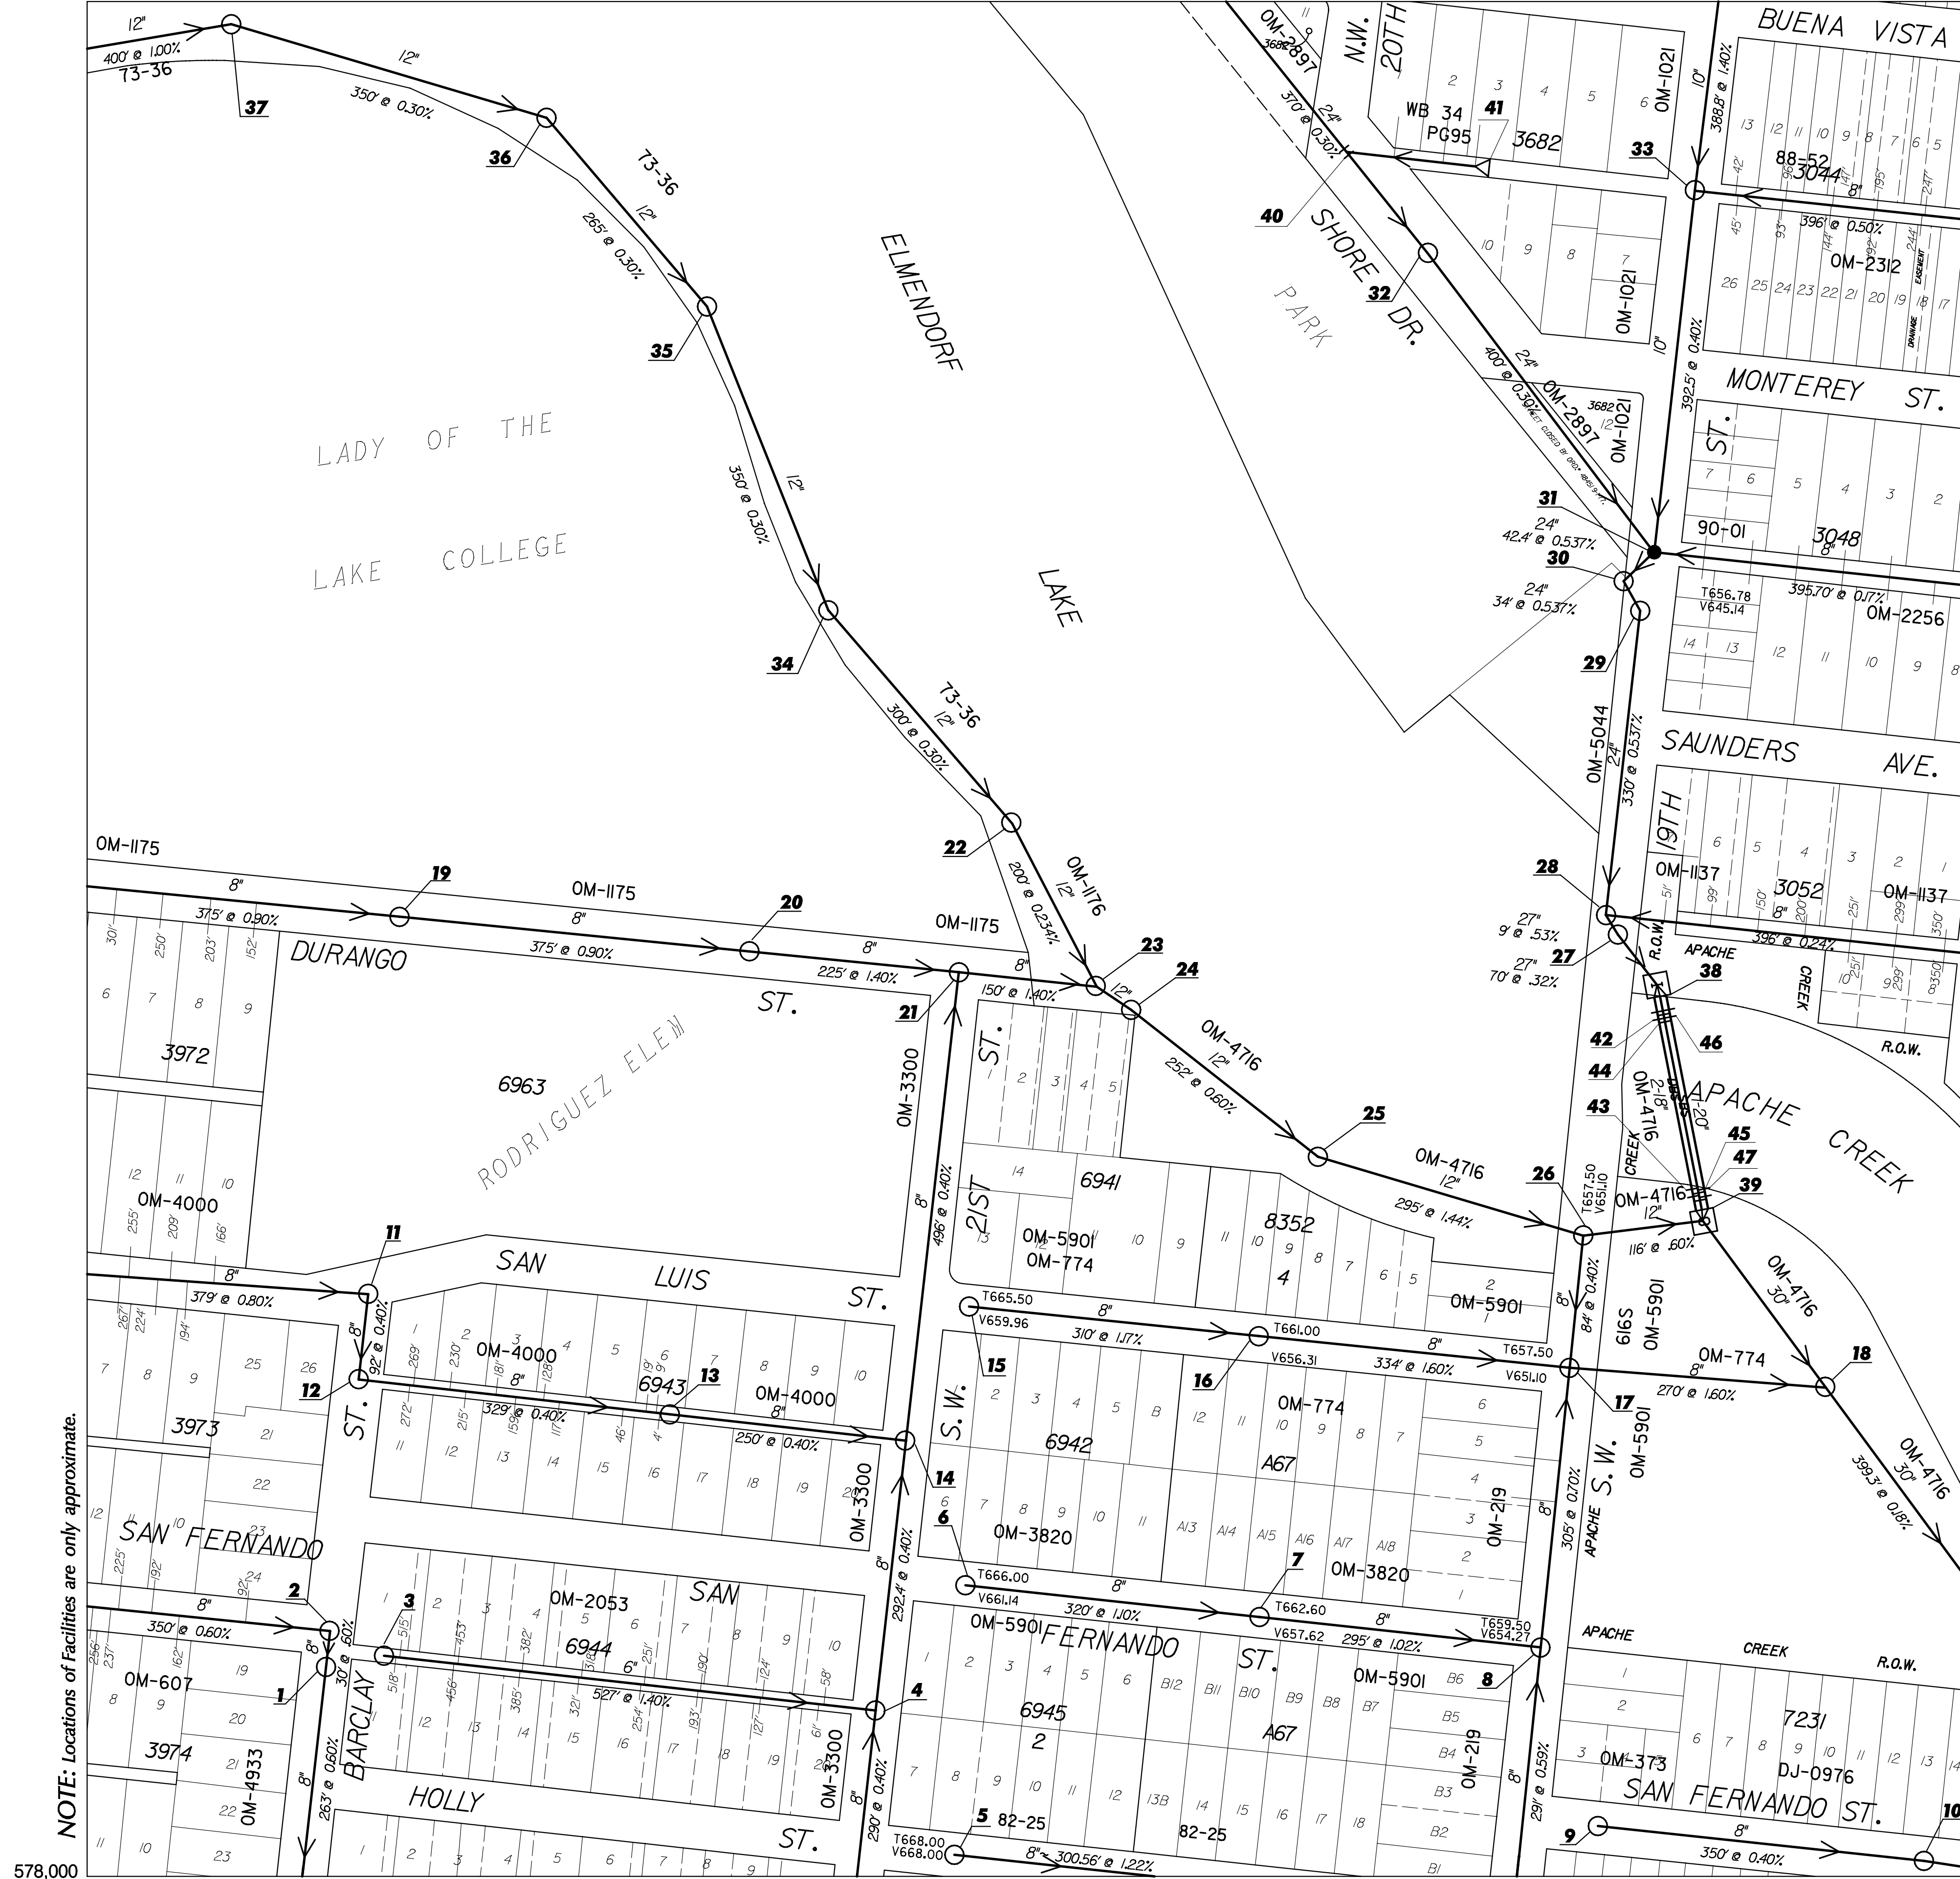

NOTE: Locations of Facilities are only approximate.

578,000
146,000

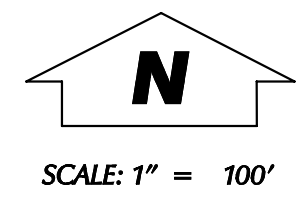


PLOTTED BY: Richard McWhirter

SAWS UTILITY MAP DISCLAIMER
 This utility map is for reference only. The information may not represent what actually has been constructed. SAWS explicitly disclaims any representation of the accuracy of the information on this map. SAWS assumes no liability for any errors, omissions, or inaccuracies in the map regardless of how caused. Field verification should be done as necessary.

SAN ANTONIO WATER SYSTEM
 INFRASTRUCTURE PLANNING DEPARTMENT
 GIS MAPPING DIVISION
 05 - JULY - 2005



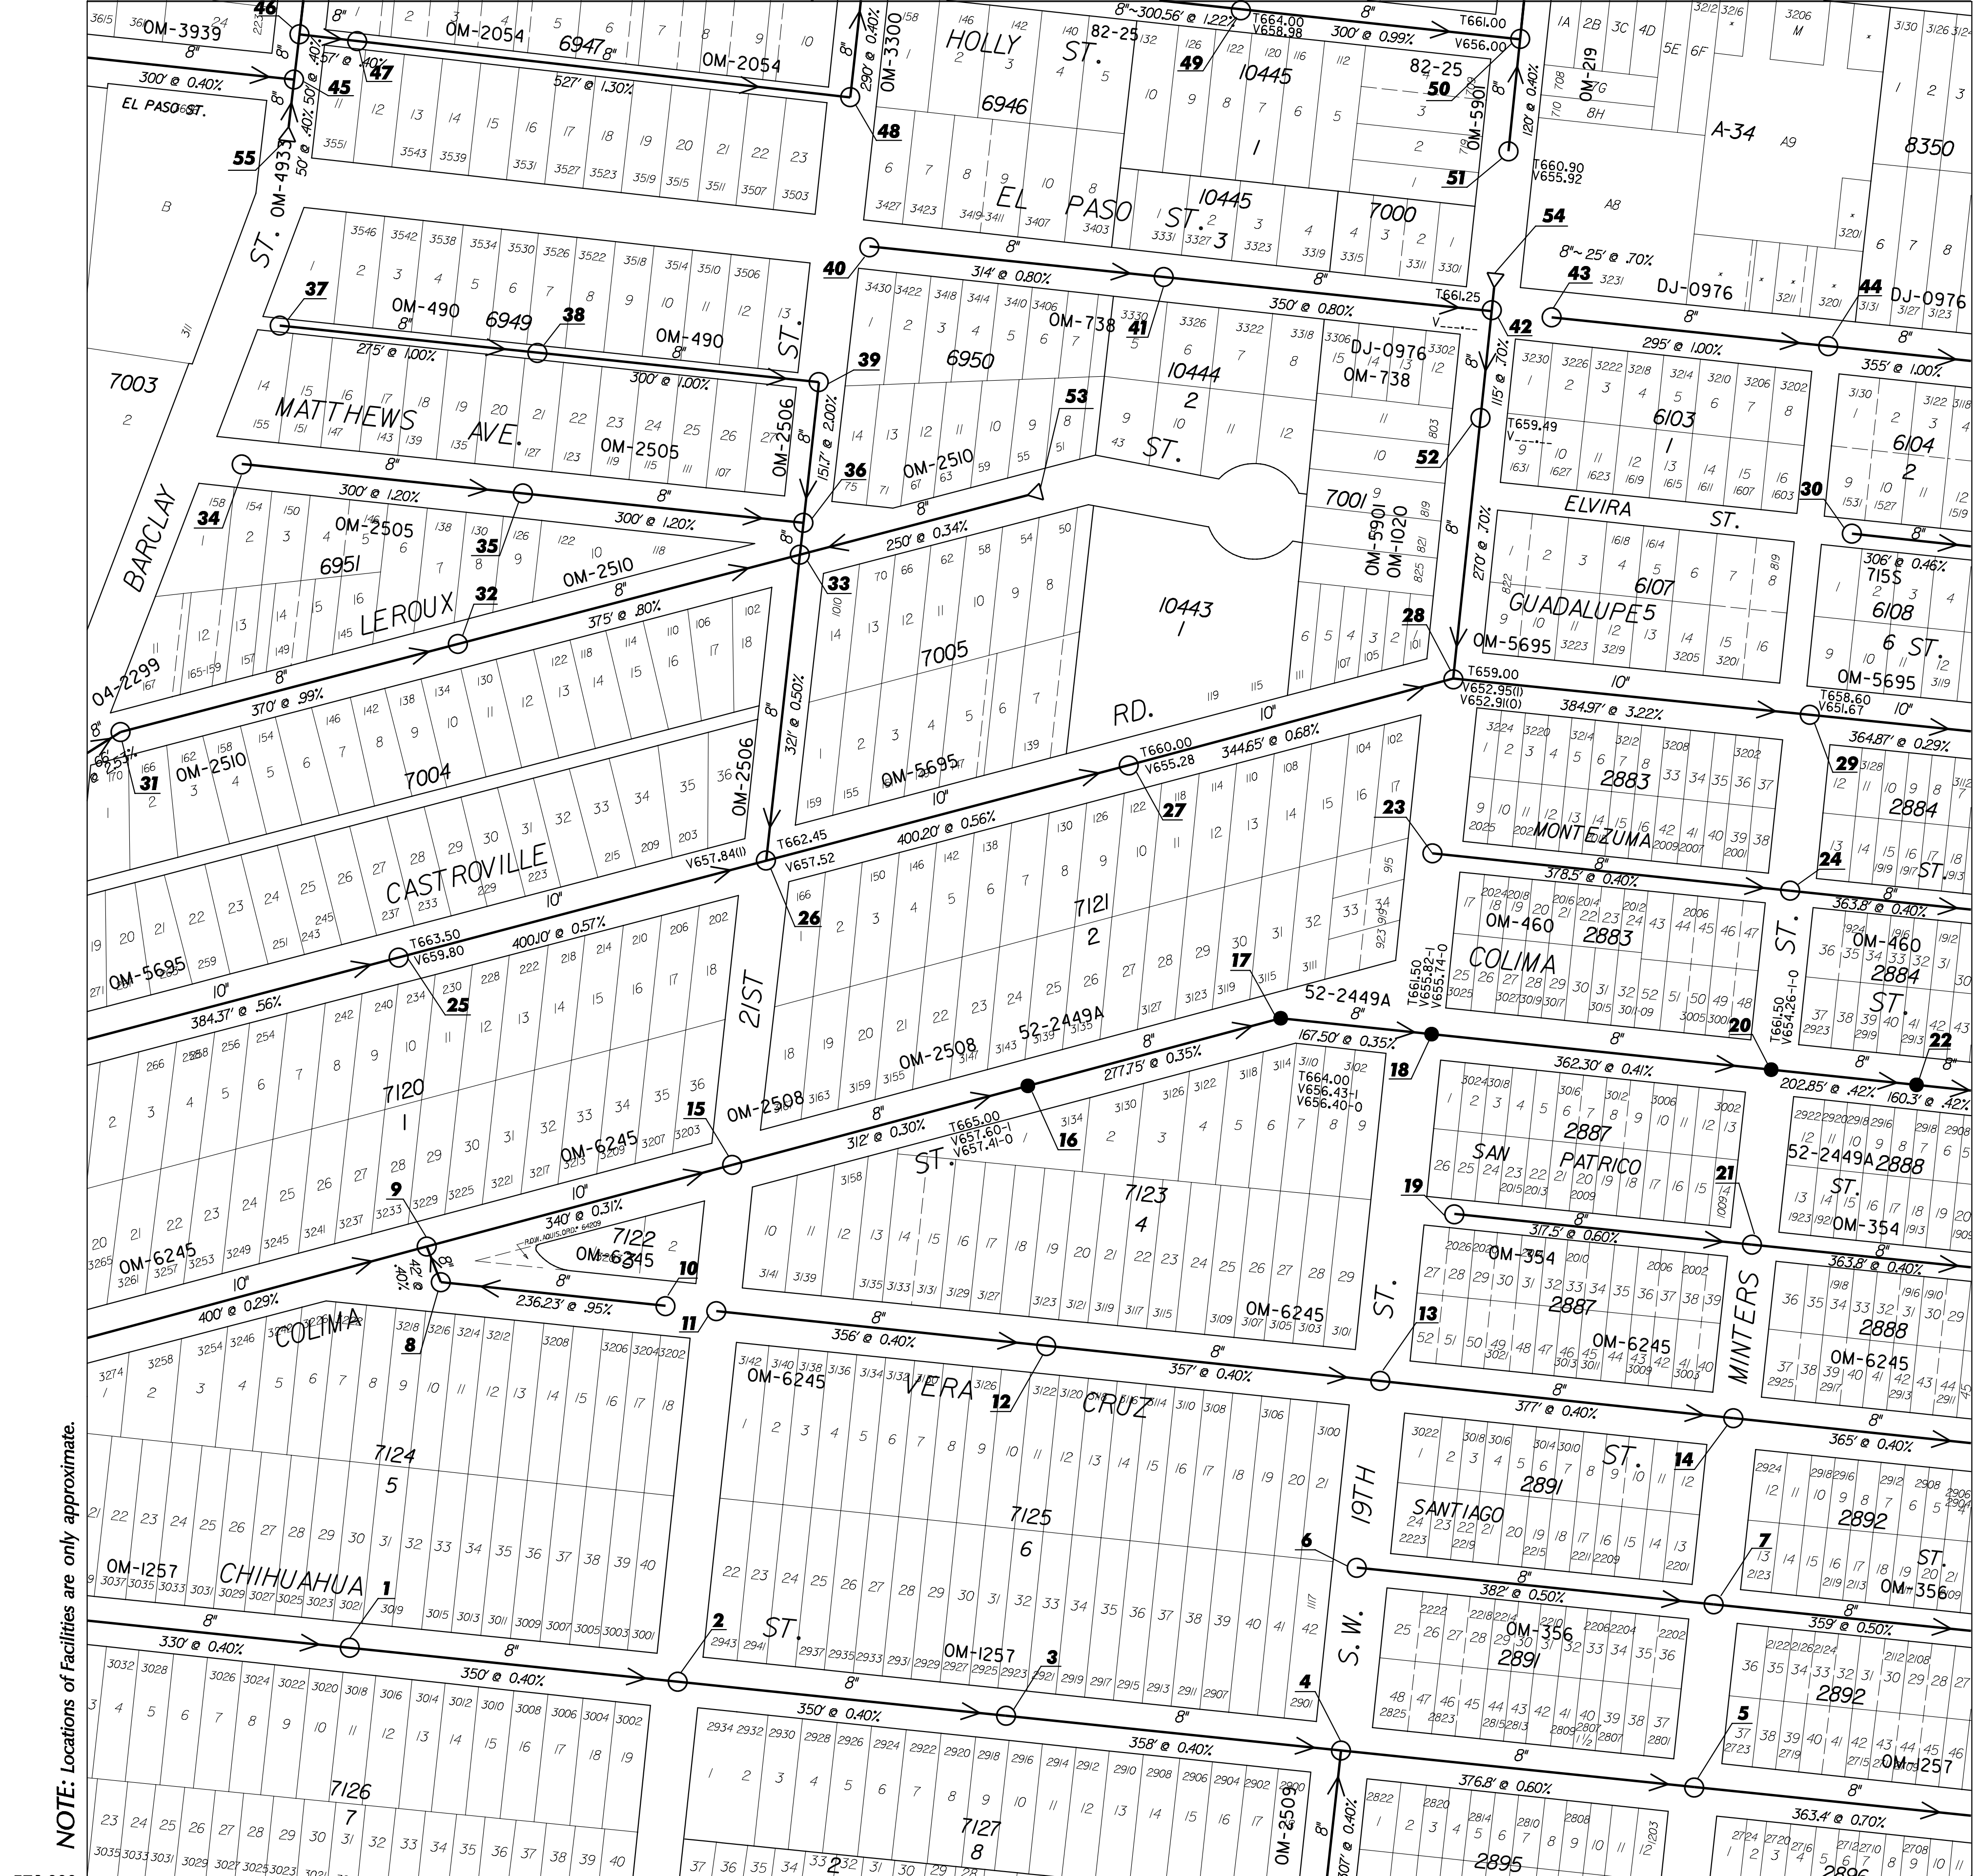

NOTE: Locations of Facilities are only approximate.

576,000

146,000



SCALE: 1" = 100'

PLOTTED BY: Herman M.Garcia

SAWS UTILITY MAP DISCLAIMER
 This utility map is for reference only. The information may not represent what actually has been constructed. S.A.W.S. explicitly disclaims any representation of the accuracy of the information on this map. S.A.W.S. assumes no liability for any errors, omissions, or inaccuracies in the map regardless of how caused. Field verification should be done as necessary. S.A.W.S. prohibits the reproduction or sale of this document. This S.A.W.S. utility map may not under any circumstances, be copied, reproduced, or published in any form or media, or transferred to another without the written permission of the San Antonio Water System (S.A.W.S.)

SAN ANTONIO WATER SYSTEM
 INFRASTRUCTURE PLANNING DEPARTMENT
 GIS MAPPING DIVISION
 25 - MAR - 2008



146 - 576