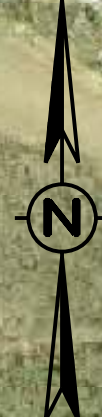
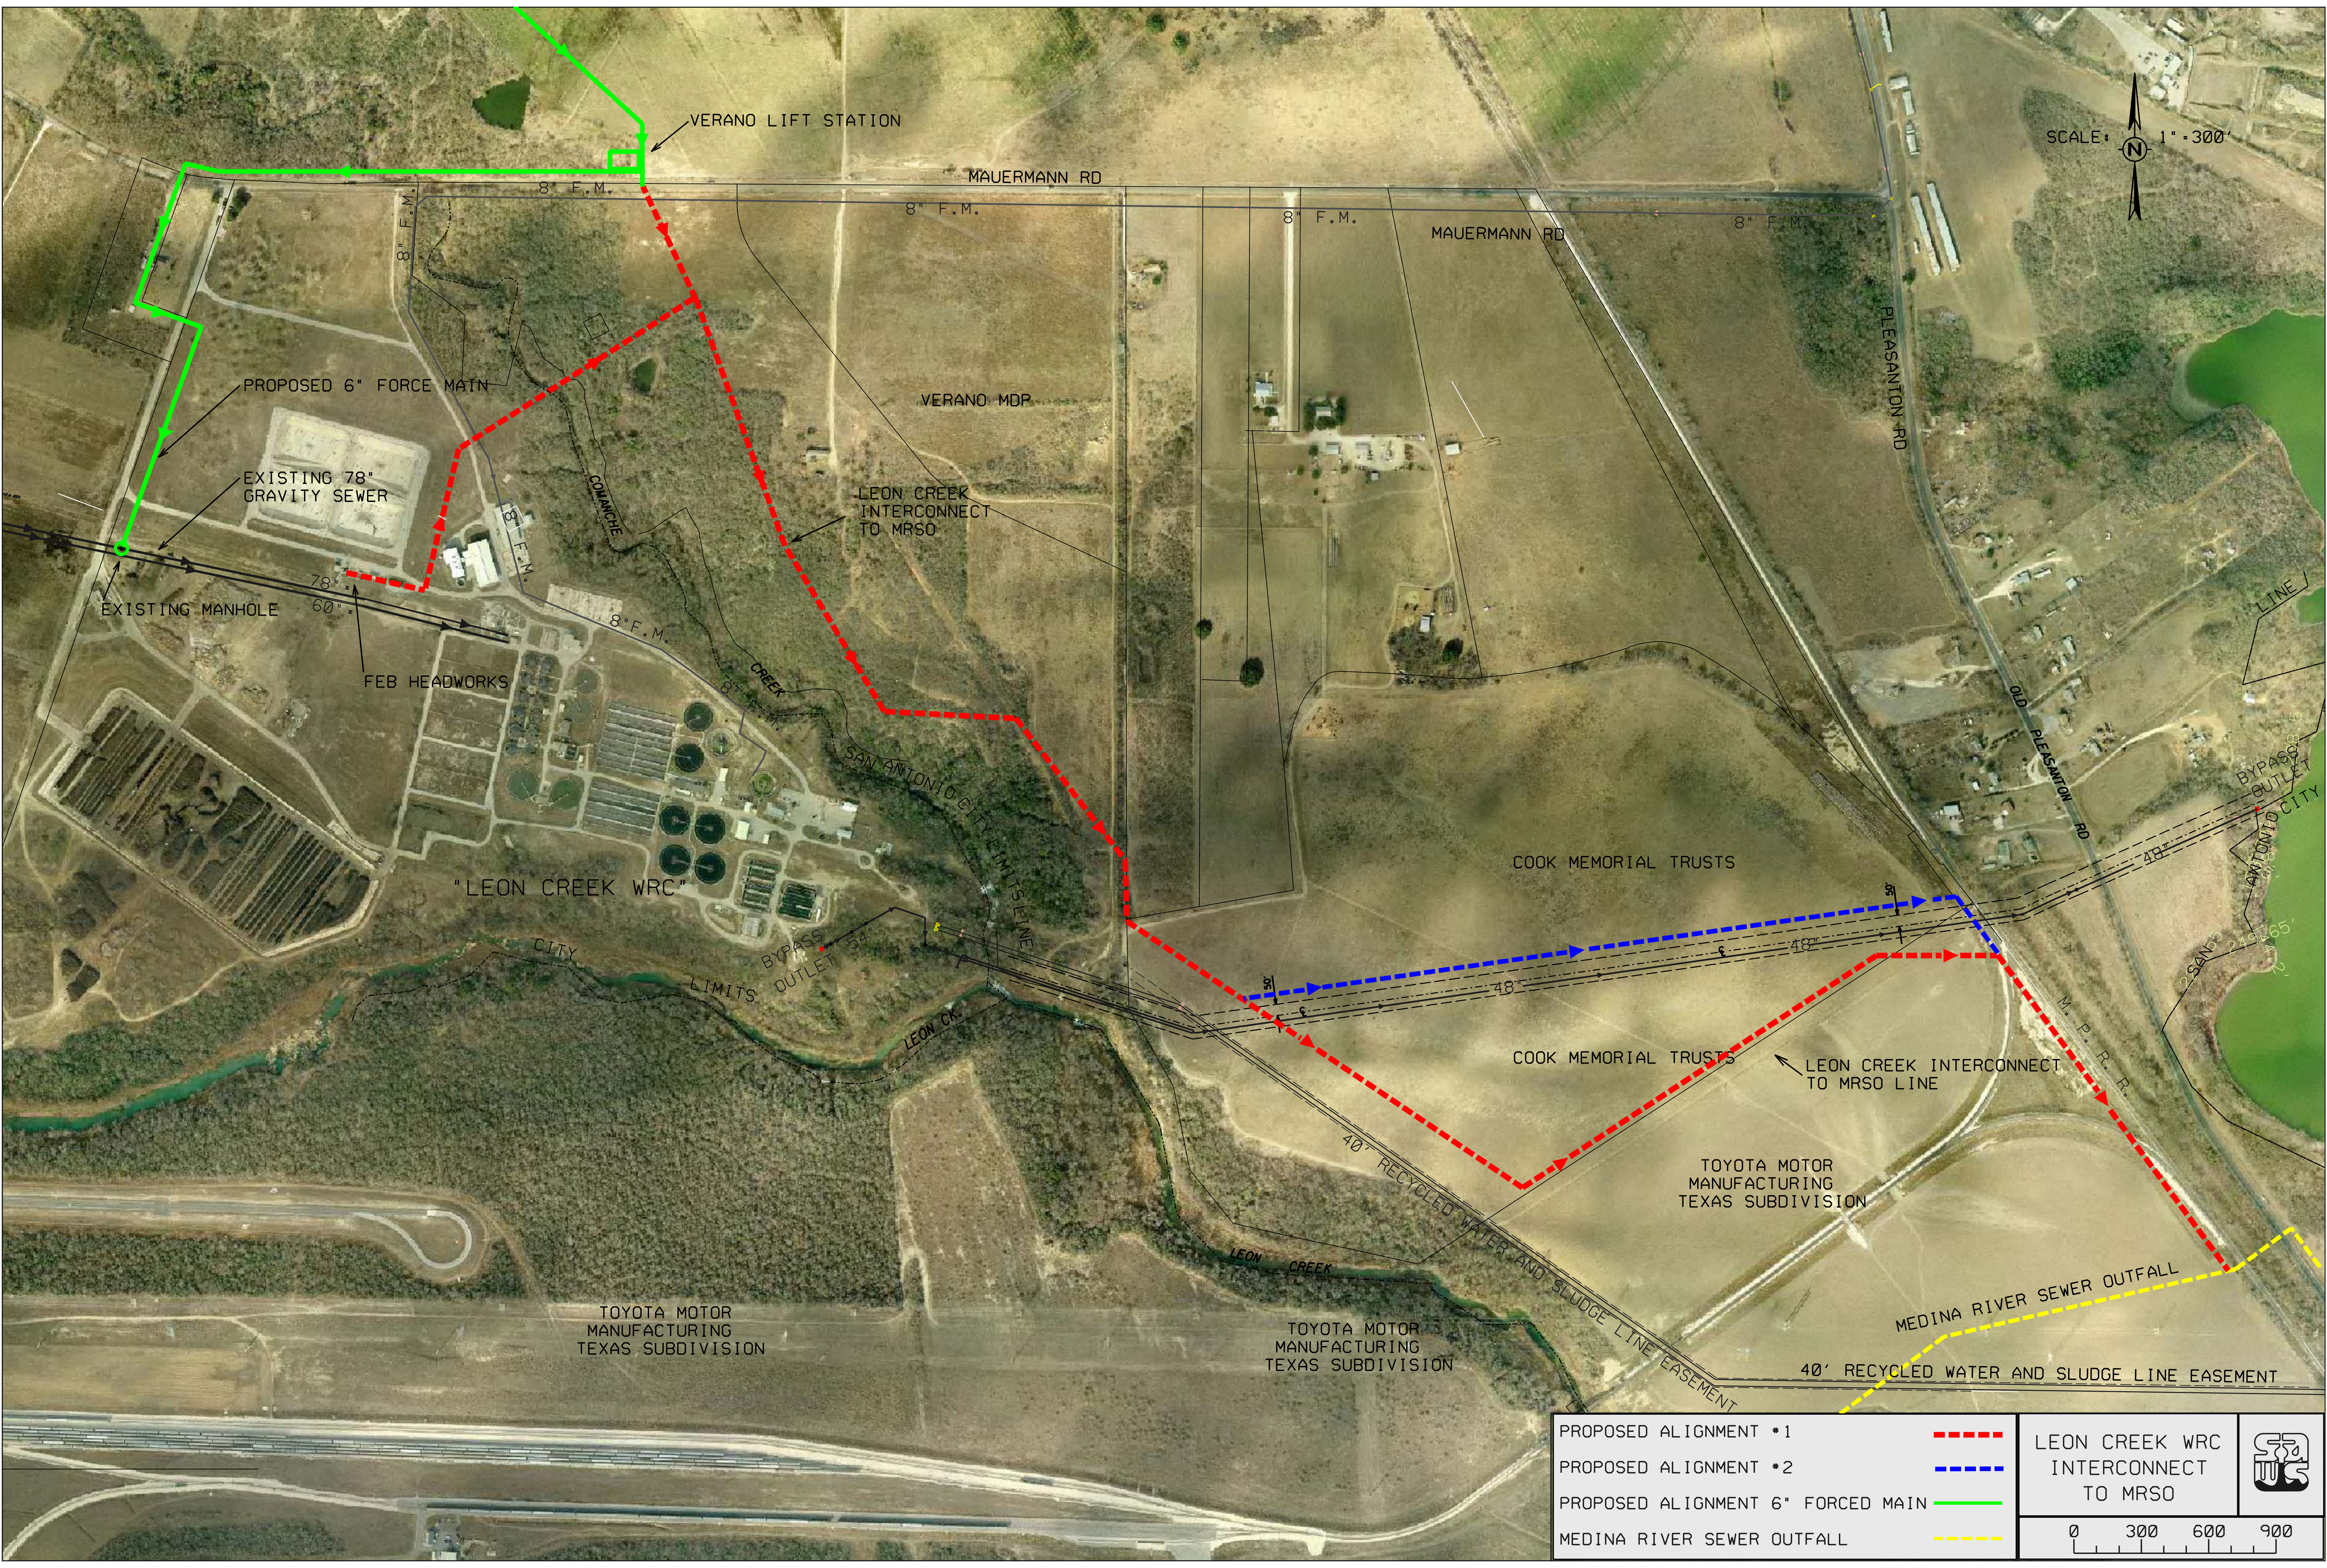

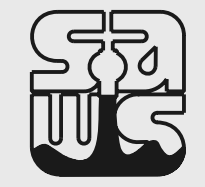

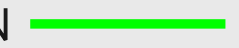


SCALE: 1" = 300'

PROPOSED ALIGNMENT *1		LEON CREEK WRC INTERCONNECT TO MRSO	
PROPOSED ALIGNMENT *2			
PROPOSED ALIGNMENT 6" FORCED MAIN			
MEDINA RIVER SEWER OUTFALL	