

(IN FEET)
1 inch = 60 ft.

SYMBOL LEGEND

- SIGN ADVERTISING/ROAD/UTILITY SIGN WITH DESCRIPTION
- BV BASEMENT VENT
- SD CURB INLET
- SC SANITARY SEWER CLEANOUT
- CTV CABLE TV PEDESTAL
- EM ELECTRIC METER
- FLAG FLAGPOLE
- FH FIRE HYDRANT
- FLT FLOODLIGHT
- GI GRATE INLET
- GM GAS METER
- GUY GUY ANCHOR
- GV GAS VALVE
- LP HANDICAP SPACE
- LP LAMP POST
- SP PARKING SPACES
- SPV SPRINKLER
- SPV SPRINKLER VALVE
- SSMH SANITARY SEWER MANHOLE
- STMH STORM DRAIN MANHOLE
- UNMH UNKNOWN MANHOLE
- STSIGN STREET SIGN
- UP UTILITY POLE
- UKV UNKNOWN VALVE
- WM WATER METER
- WV WATER VALVE
- XFR ELECTRIC TRANSFORMER
- UKP UNKNOWN PIPE
- TCB TRAFFIC CONTROL BOX
- HCR HANDICAP RAMP
- AG ABOVE GROUND
- P PROPERTY LINE


LINE LEGEND

- CHAIN LINK FENCE
- WROUGHT IRON/ORNAMENTAL FENCE

STADIUM DRIVE

U.S. HIGHWAY 281
MCALLISTER FREEWAY
R.O.W. VARIES

BRACKENRIDGE PARK
CITY OF SAN ANTONIO
UNKEN GARDEN THEATRE

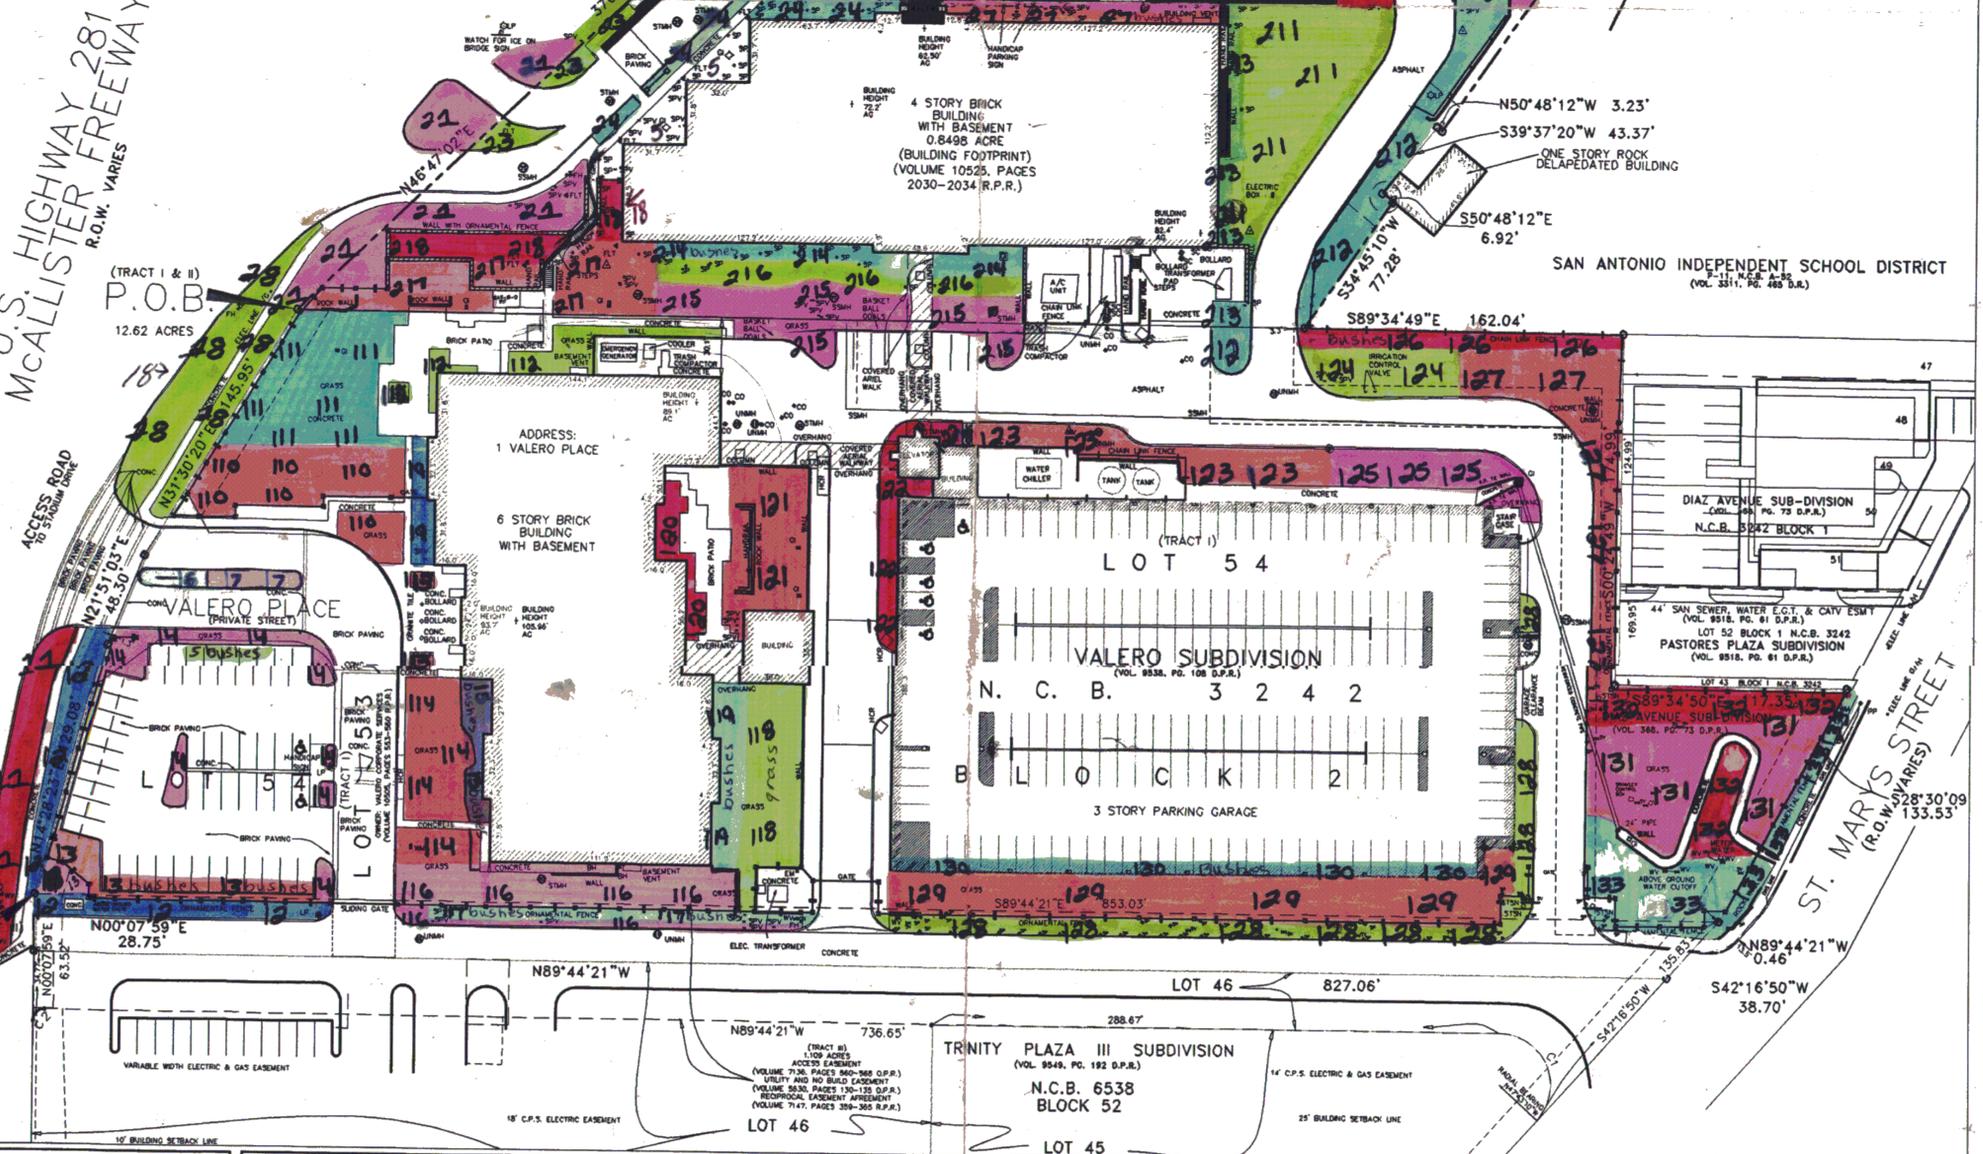

Raba Kistner
Engineers, Geologists,
Hygienists and
Environmental Scientists
12821 W. Golden Lane
San Antonio, Texas 78249
210-699-9090 Phone
210-699-6426 FAX

REVISIONS:	DATE	DESCRIPTION
No.		

SITE SURVEY
(PROVIDED BY PAPE-DAWSON ENGINEERS, INC., FEBRUARY 2004)
VALERO ENERGY CORPORATION - DOWNTOWN CAMPUS
ONE VALERO PLACE
SAN ANTONIO, TEXAS

PROJECT No.: ASR04-002-00
DRAWN BY: LAW CHECKED BY: BJM
DATE: March 10, 2004
EXHIBIT A