


ATTACHMENT 'B'
 MODULAR OFFICE BUILDING LAYOUT

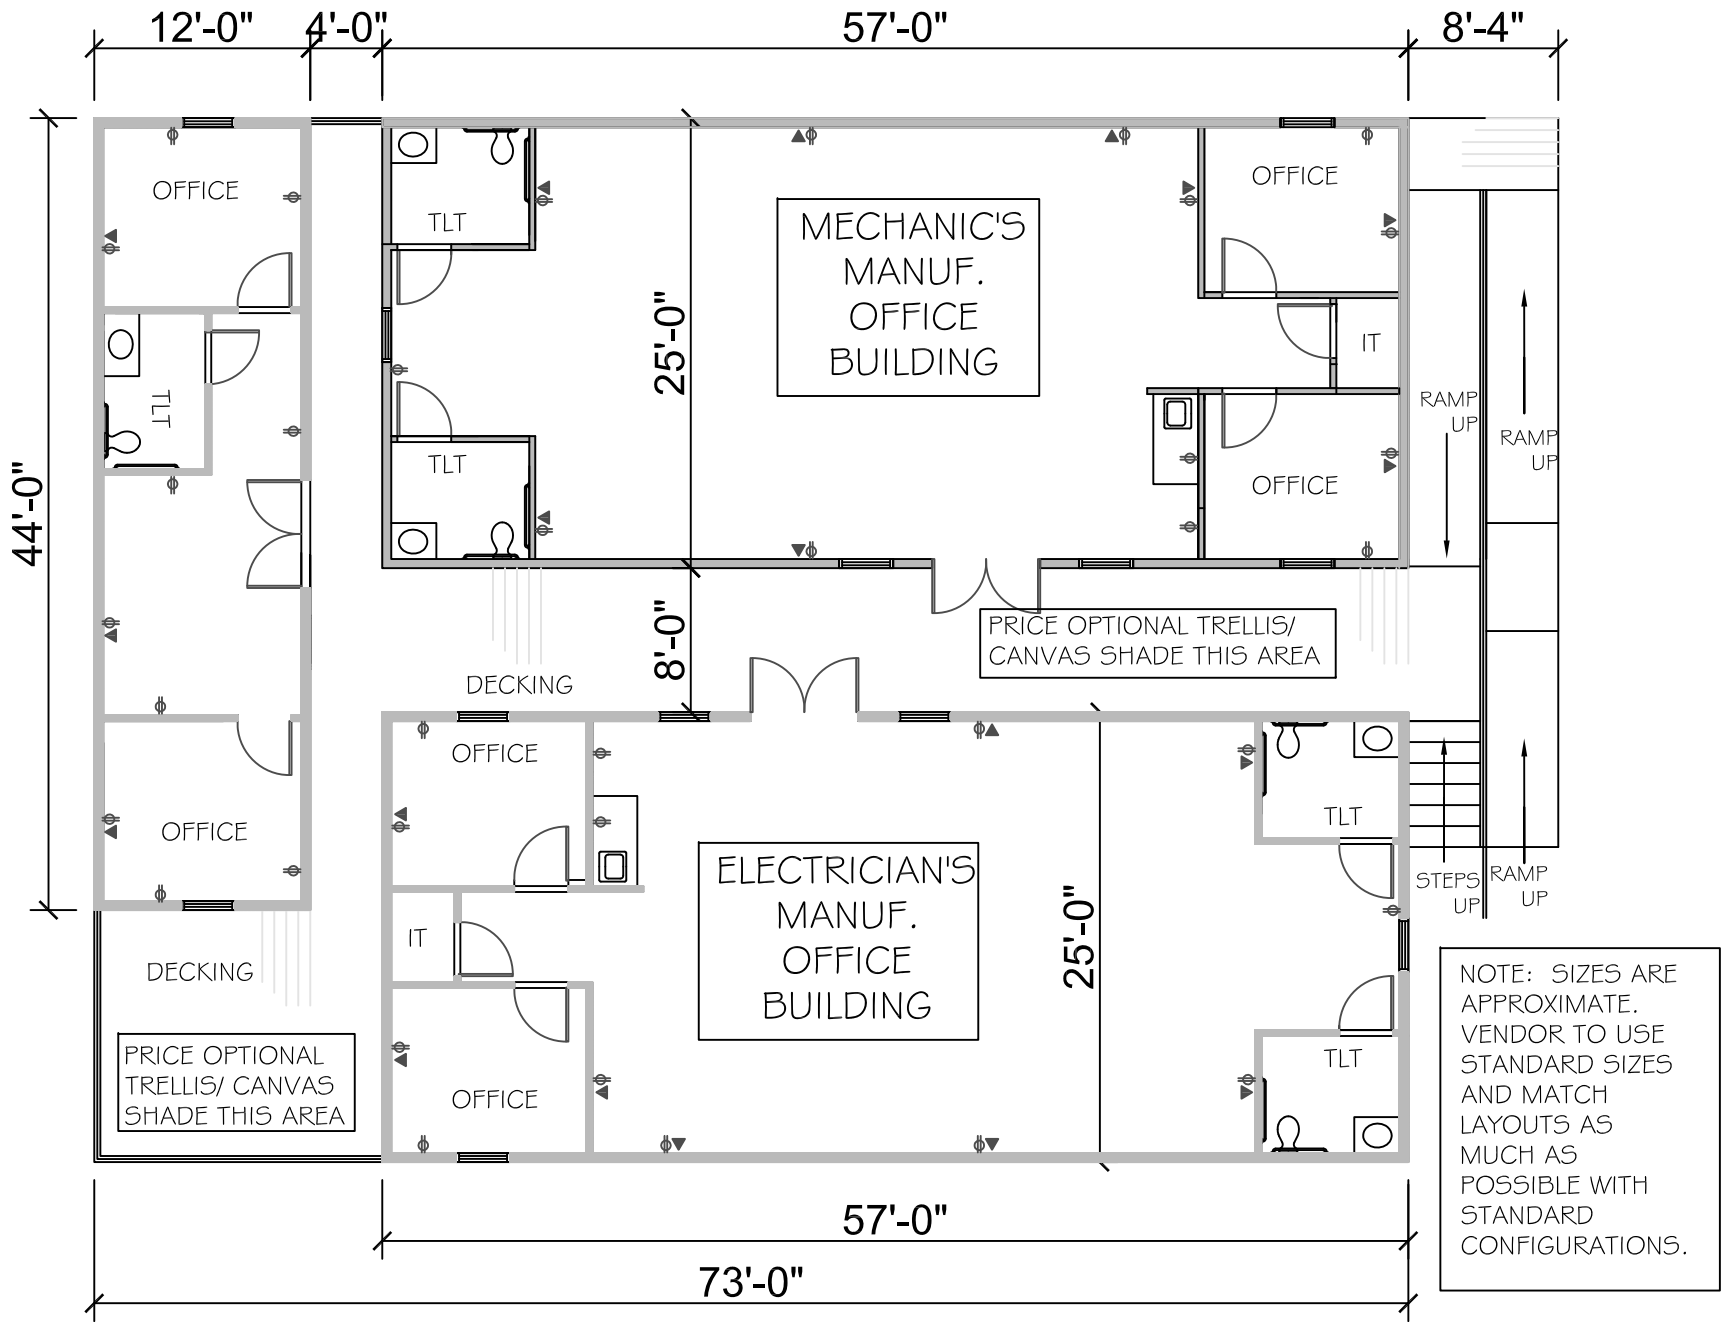

NOTE: SIZES ARE APPROXIMATE. VENDOR TO USE STANDARD SIZES AND MATCH LAYOUTS AS MUCH AS POSSIBLE WITH STANDARD CONFIGURATIONS.