


ATTACHMENT 'B' MODULAR OFFICE BUILDING LAYOUT

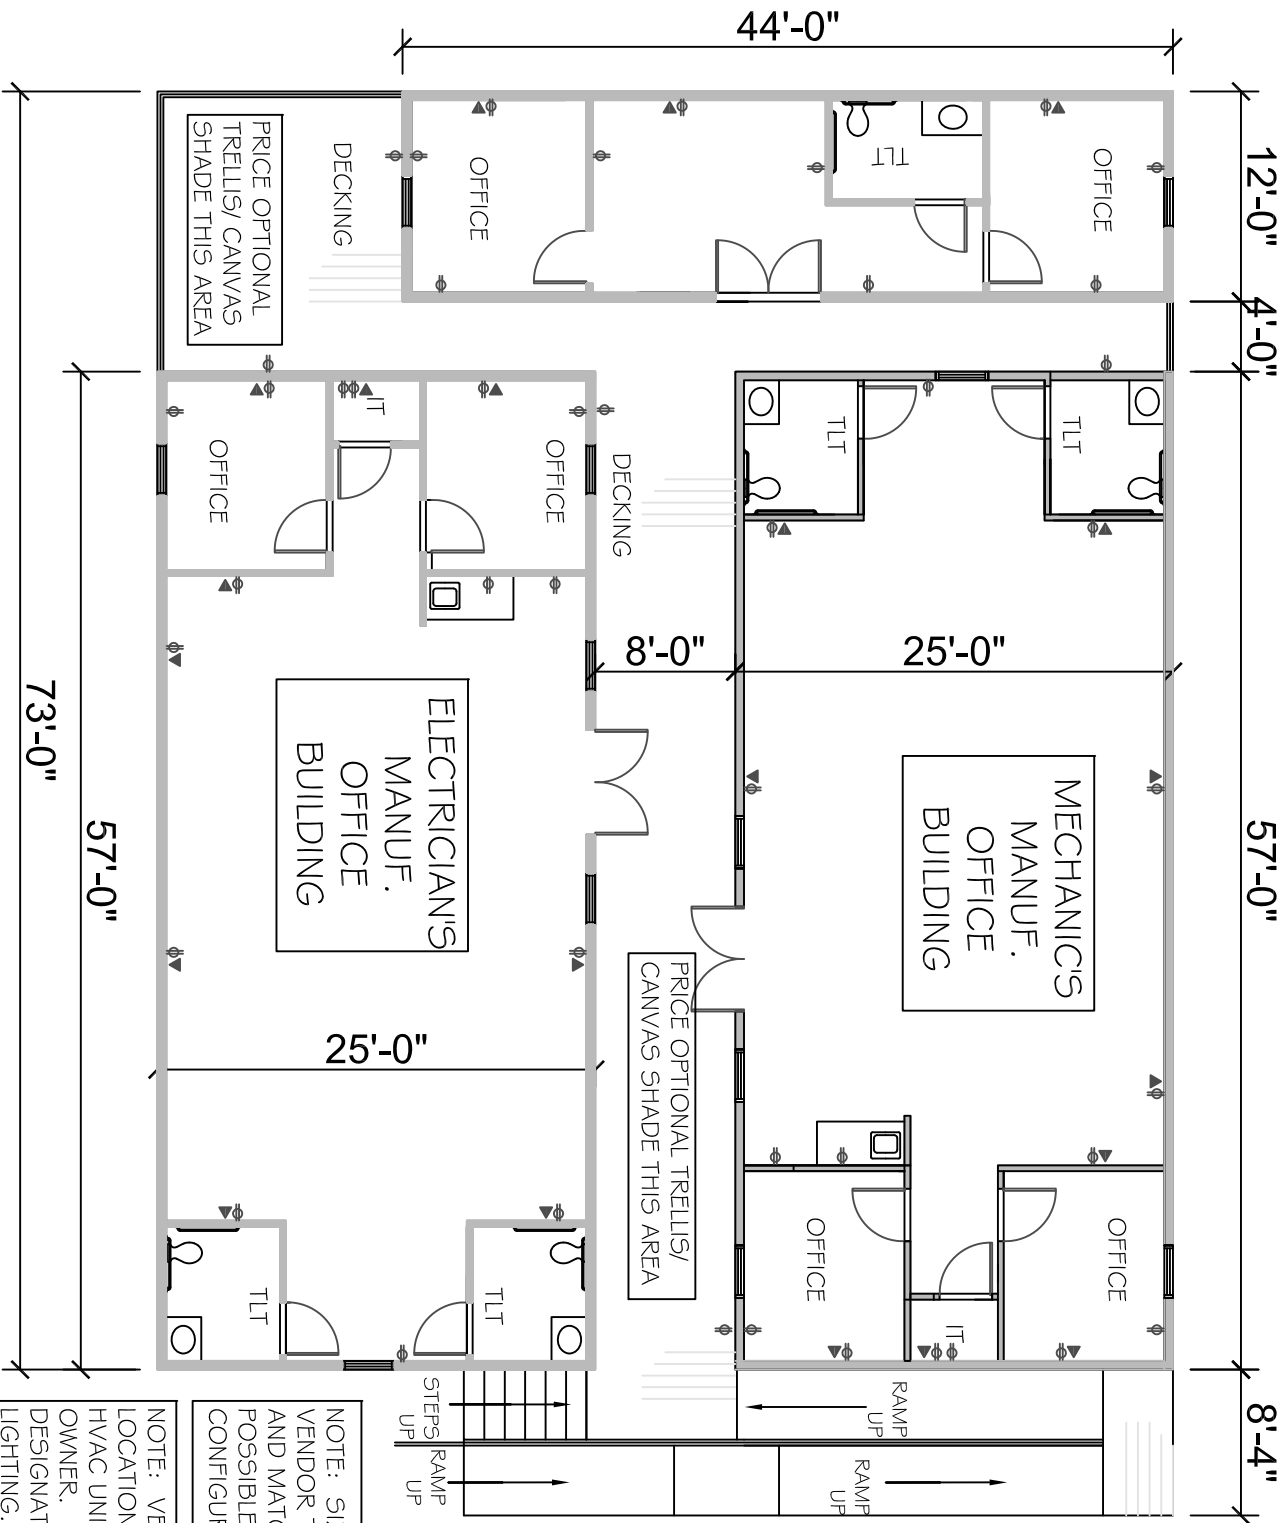

NOTE: SIZES ARE APPROXIMATE. VENDOR TO USE STANDARD SIZES AND MATCH LAYOUTS AS MUCH AS POSSIBLE WITH STANDARD CONFIGURATIONS.

NOTE: VENDOR TO COORDINATE LOCATION OF ELEC. PANELS AND HVAC UNITS ON EXT. OF BLDG W/ OWNER. PROVIDE J-BOX AT OWNER DESIGNATED LOCATION FOR EXT. LIGHTING.