


VAULT DIMENSIONS				ALUMINUM HATCH SIZES	
LARGE PRV VALVE SIZE	INTERIOR VAULT SIZE			DOUBLE LEAF	SINGLE LEAF
	X	Y	DEPTH		
12"	10'-0"	17'-0"	7'-6" MIN.	8'X8'	3.5'X3.5'
8"	9'-0"	15'-0"		8'X8'	3.5'X3.5'
6"	8'-0"	13'-0"		8'X8'	3.5'X3.5'
4"	6'-0"	10'-6"		6'X6'	3'X3'

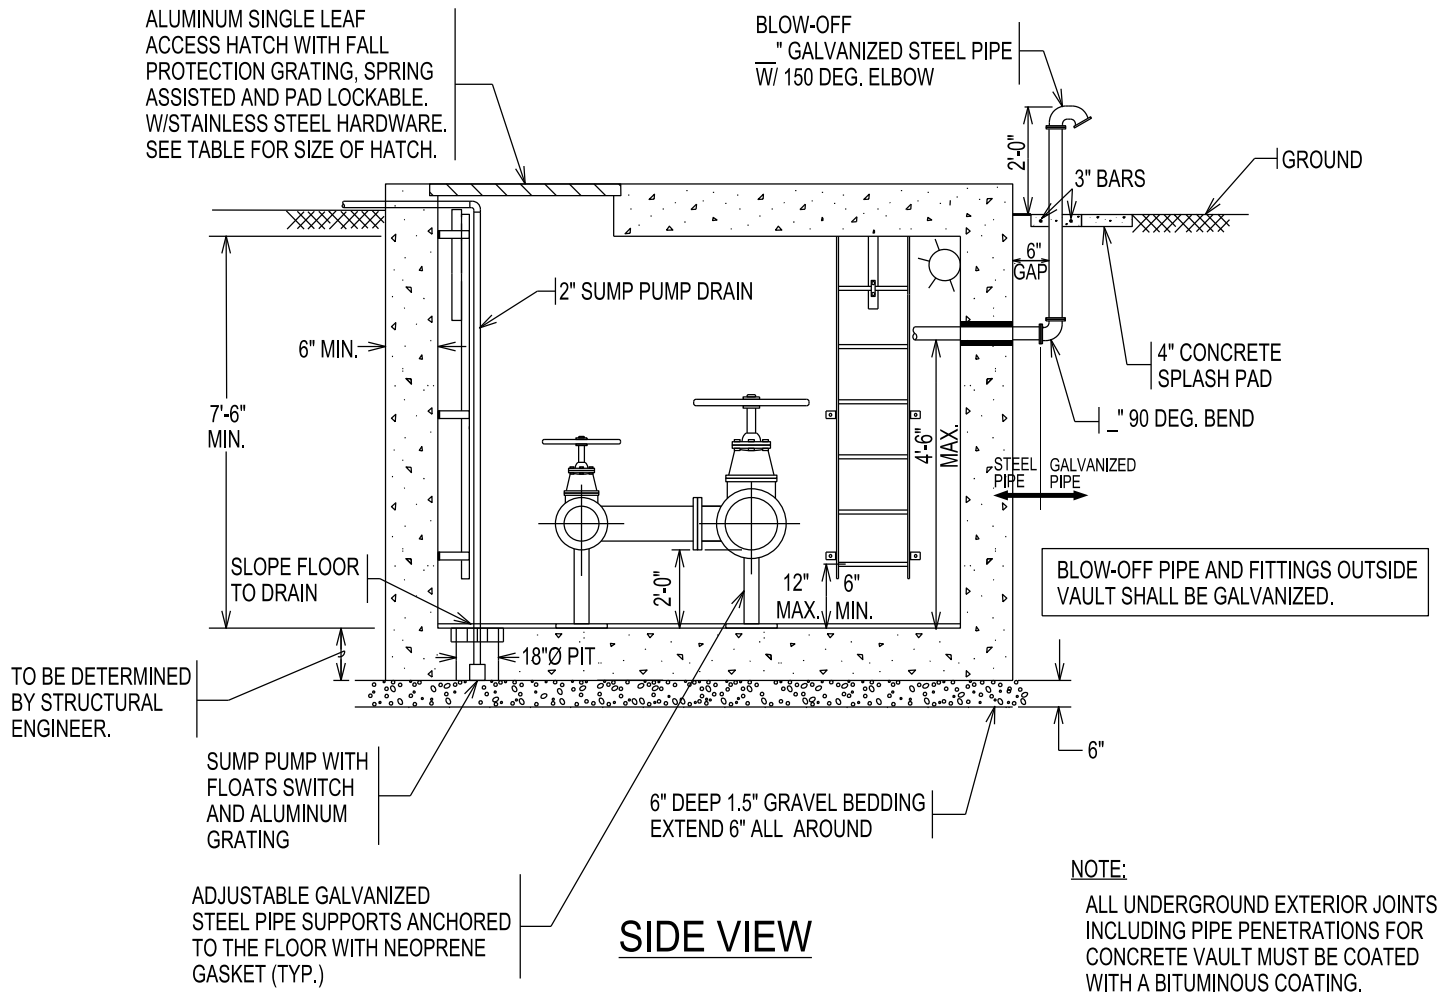

DD-905-04

SAN ANTONIO WATER SYSTEM
SAN ANTONIO, TEXAS



APPROVED:
SEPTEMBER 2012

SHEET
1 OF 1

PRESSURE REDUCING VALVE ASSEMBLY - SIDE VIEW

REVISED: